


# Lots 21 thru 27, Block 2 MECHAM and ARMITAGE'S ADDITION Village of Kenesaw Adams County, Nebraska

North 1/4 Corner,  
Section 34 - T8N - R12W  
Adams County, Nebraska  
Found 1/2" pipe  
43.90 feet SW to double nails in power pole  
84.10 feet NW to double nails in power pole  
57.70 feet NE to center of gas pipe at SE corner of meter

LEGEND  
Scale 1" = 50'

- ▲ Section Corner Found As Noted
- Corner Found 1/2" Pipe
- Corner Set 1/2" Pipe
- x Temporary Point
- R Record Distance
- M Measured Distance

LEGAL DESCRIPTION  
Lots 21 thru 27, Block 2, MECHAM and ARMITAGE'S ADDITION  
in the Village of Kenesaw, Adams County, Nebraska.

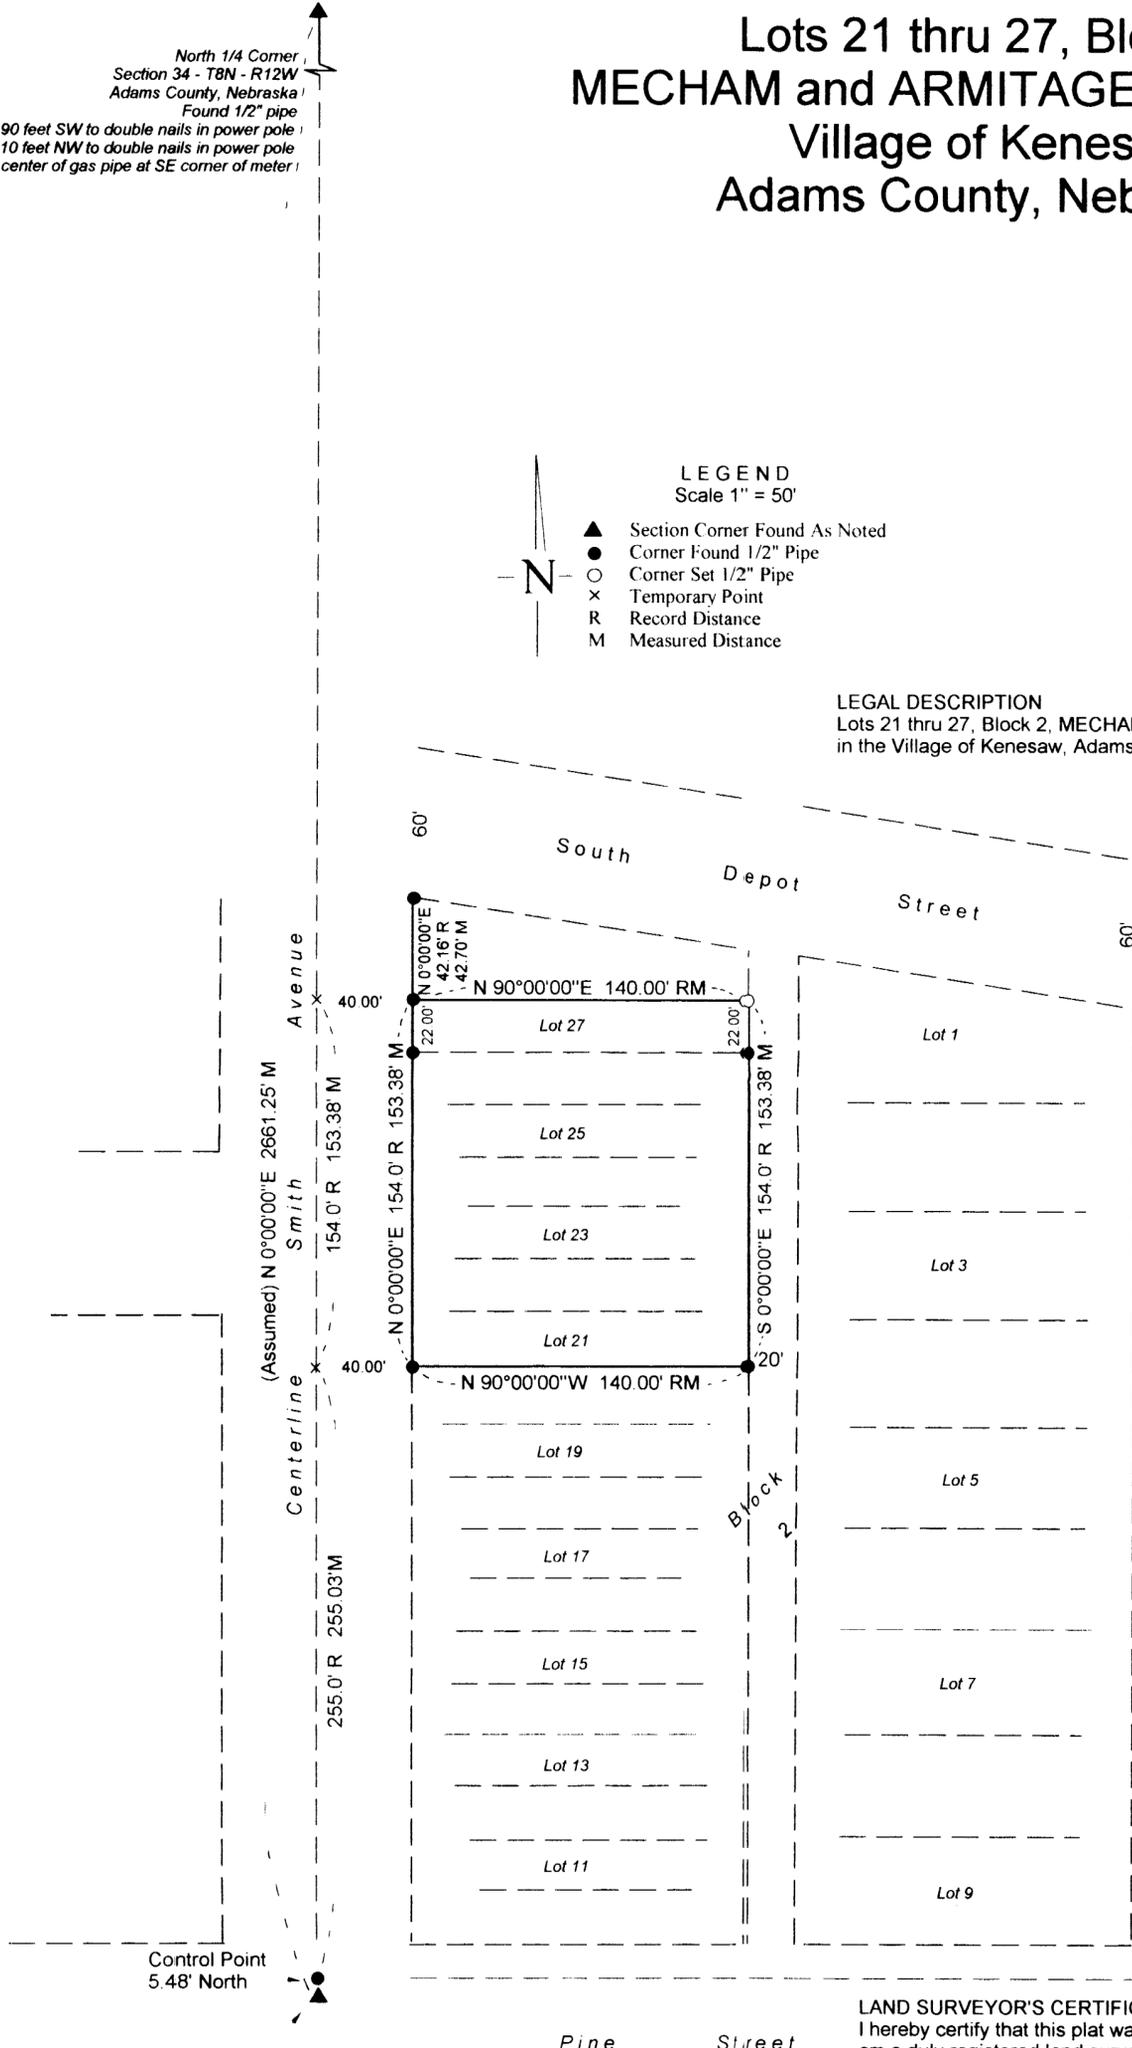


Control Point  
5.48' North

Center of Section  
Section 34 - T8N - R12W  
Adams County, Nebraska  
Found 1/2" pipe  
55.14 feet NNE to nail in light pole  
27.95 feet NE to top of center of fire hydrant  
62.40 feet SW to nail in 36" tree  
55.21 feet SE to NE corner of Concrete headwall  
5.48' N to 1/2" pipe control point

RECORDED  
DEC 11 2003  
SURVEY RECORD REPOSITORY  
Adams County  
640-520

LAND SURVEYOR'S CERTIFICATE  
I hereby certify that this plat was made by me and that I  
am a duly registered land surveyor under the laws of the  
State of Nebraska.

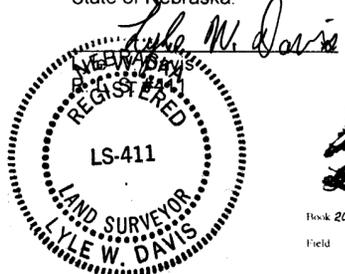

**DAVIS SURVEYING, INC.**  
Lyle and Barb Davis  
203 Leisure Lake Road  
Doniphan, Nebraska 68832  
402-845-2784 Phone 402-845-2207 Fax  
dav0028@attglobal.net

Book 2003-02 Page 67 Date 7-26-03 Job No 2003-056  
Field LWD CER Draft BJD Page 1 of 1