


**RECEIVED**  
 JAN 09 2004  
 SURVEY RECORD REPOSITORY  
 Dawes County  
 643-324

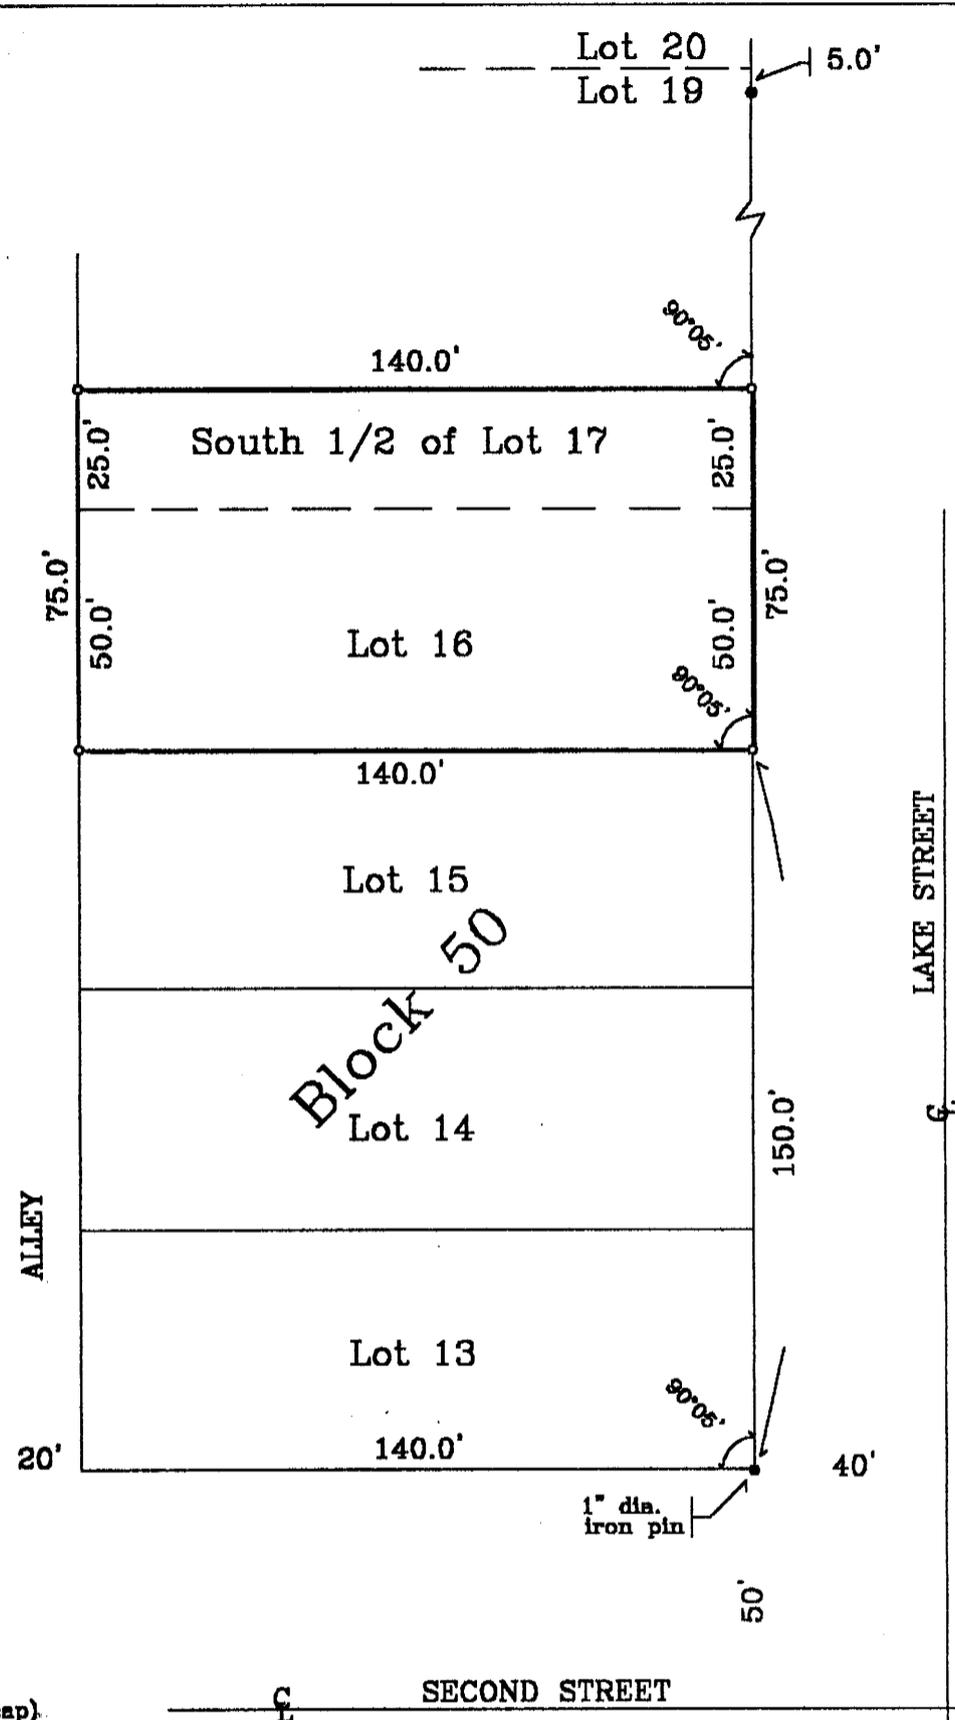

**LEGEND**

- Found Property Corner
- Set Property Corner (5/8" rebar & 1 1/2" cap)

**DESCRIPTION**

Lot Sixteen (16) and South One-half (S1/2) of Lot Seventeen (17), Block 50, Pioneer Townsite, First Addition to the City of Chadron, Dawes County, NE.

**SURVEYOR'S CERTIFICATE**

This is to certify that on September 11, 2003, I completed a boundary survey of the described. All distances were measured by Total Station and/or 100' tape.

This survey was performed at the request of Mike Hinman, 165 Lake Street, Chadron, NE.

*Alan M. Curd*  
 Alan M. Curd, LS-519

