


# REPLAT OF LOTS 10 & 11, BLOCK 56

ORIGINAL TOWN OF McCOOL JUNCTION,  
YORK COUNTY, NEBRASKA.

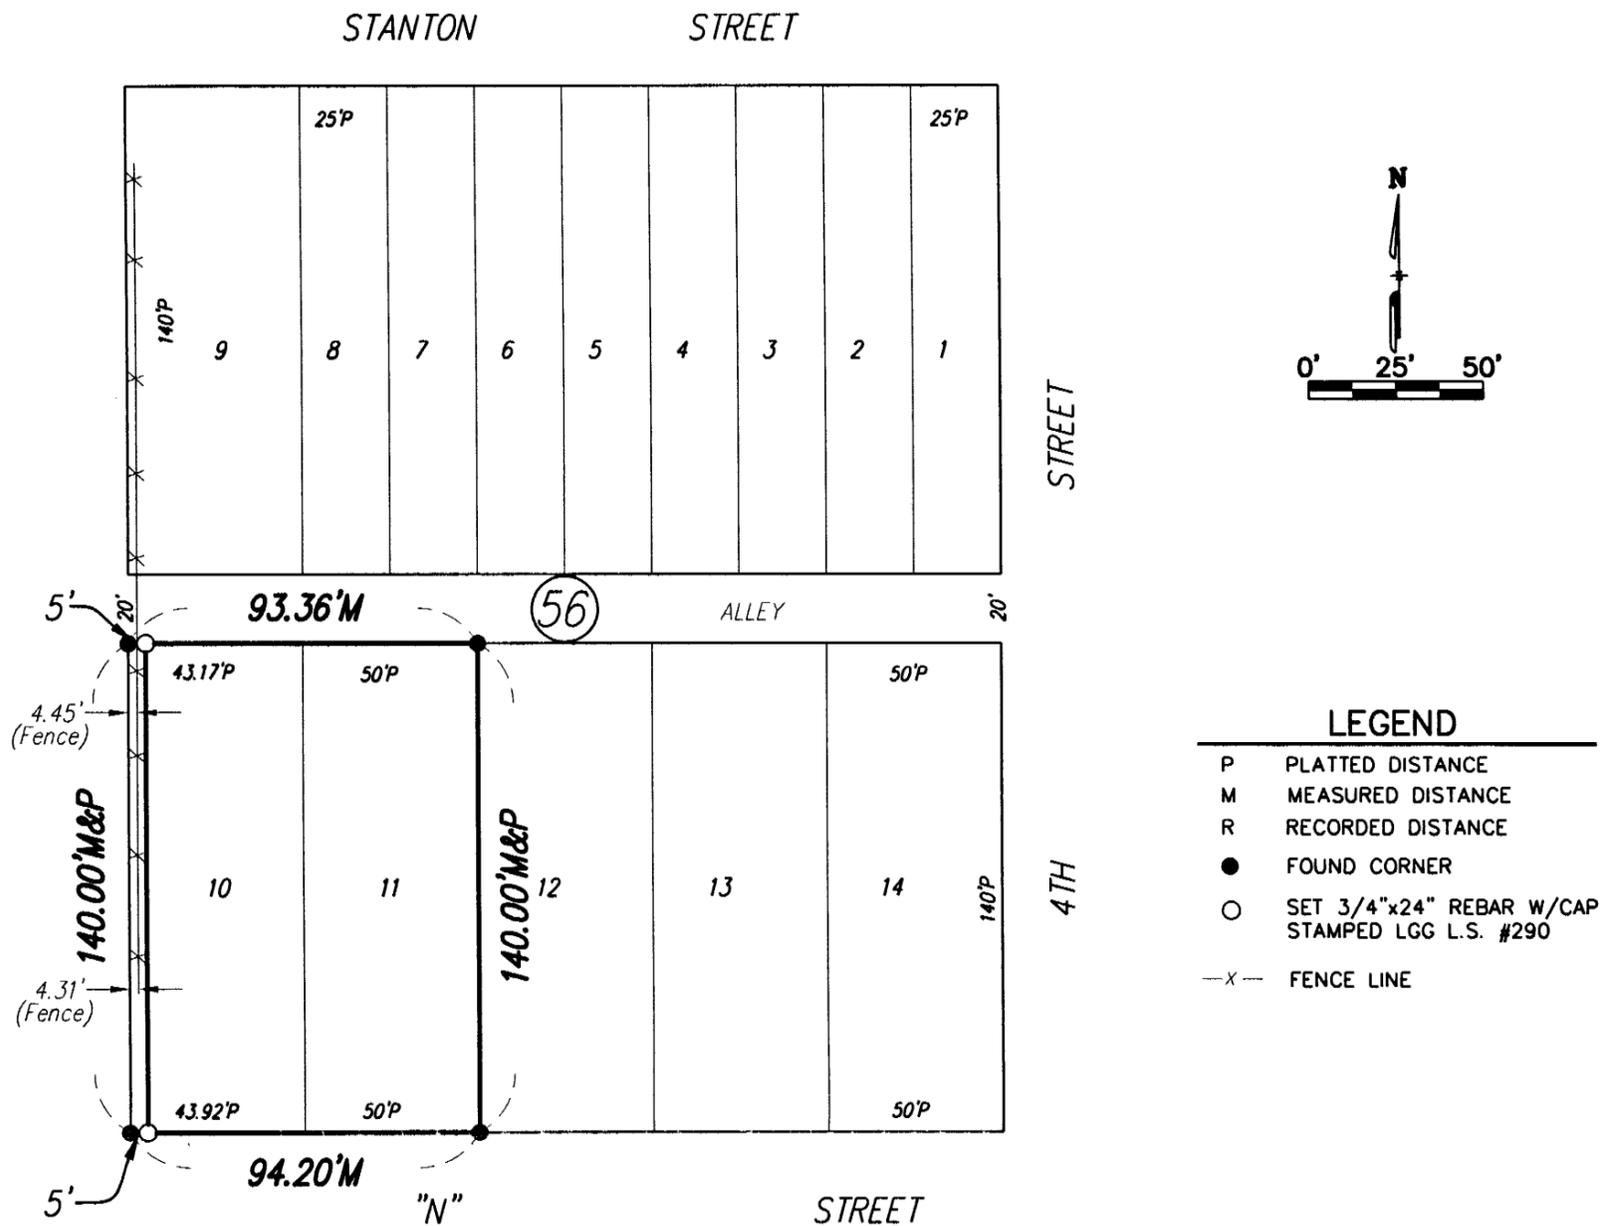


**ACCEPTANCE CERTIFICATE:**

THE FOREGOING PLAT AND DEDICATIONS ARE APPROVED AND ACCEPTED BY THE VILLAGE BOARD OF THE VILLAGE OF MCCOOL JUNCTION, NEBRASKA ON THIS \_\_\_\_\_ DAY OF \_\_\_\_\_, 2004.

\_\_\_\_\_  
CHAIRPERSON, VILLAGE BOARD OF TRUSTEES

\_\_\_\_\_  
ATTEST: VILLAGE CLERK

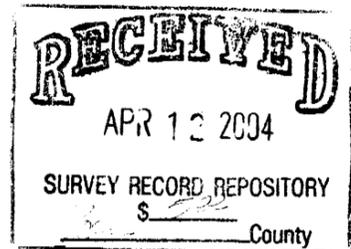

**REGISTER OF DEEDS CERTIFICATION:**

THIS INSTRUMENT WAS FILED FOR RECORD ON \_\_\_\_\_ AT \_\_\_\_\_ O'CLOCK \_\_\_\_\_ M. AND DULY RECORDED AND ENTERED FOR TAXATION IN VOL. \_\_\_\_\_ OF BOOK \_\_\_\_\_, PAGE \_\_\_\_\_. A RECORDING FEE OF \$ \_\_\_\_\_ WAS PAID. DATED THIS \_\_\_\_\_ DAY OF \_\_\_\_\_.

\_\_\_\_\_  
YORK COUNTY REGISTER OF DEEDS

CONTINUED ON SHEET 2

<b>SHEET:</b> 1 Of 2
<b>DATE:</b> 2/27/04
<b>KM JOB #:</b> 0312236 <b>DRAWN BY:</b> C.HAYS
<b>REVISIONS:</b>

<b>TITLE:</b> JIM GREEN LEGAL SURVEY
<b>PROJECT:</b> BLOCK 56, ORIGINAL TOWN OF MCCOOL JUNCTION, YORK COUNTY, NEBRASKA

**KIRKHAM MICHAEL**  
CONSULTING ENGINEERS  
12700 WEST DODGE ROAD, P.O. BOX 542030, OMAHA, NEBRASKA 68154-8030  
(402) 393-5630 FAX (402) 255-3850  
302 SOUTH LINCOLN AVENUE, YORK, NEBRASKA 68467  
(402) 362-7117 FAX (402) 362-3798