


# A BUILDING LOCATIONS PLAT ON LOT 7, BLOCK 2, BROADVIEW ADDITION TO NEBRASKA CITY, OTOE COUNTY, NEBRASKA

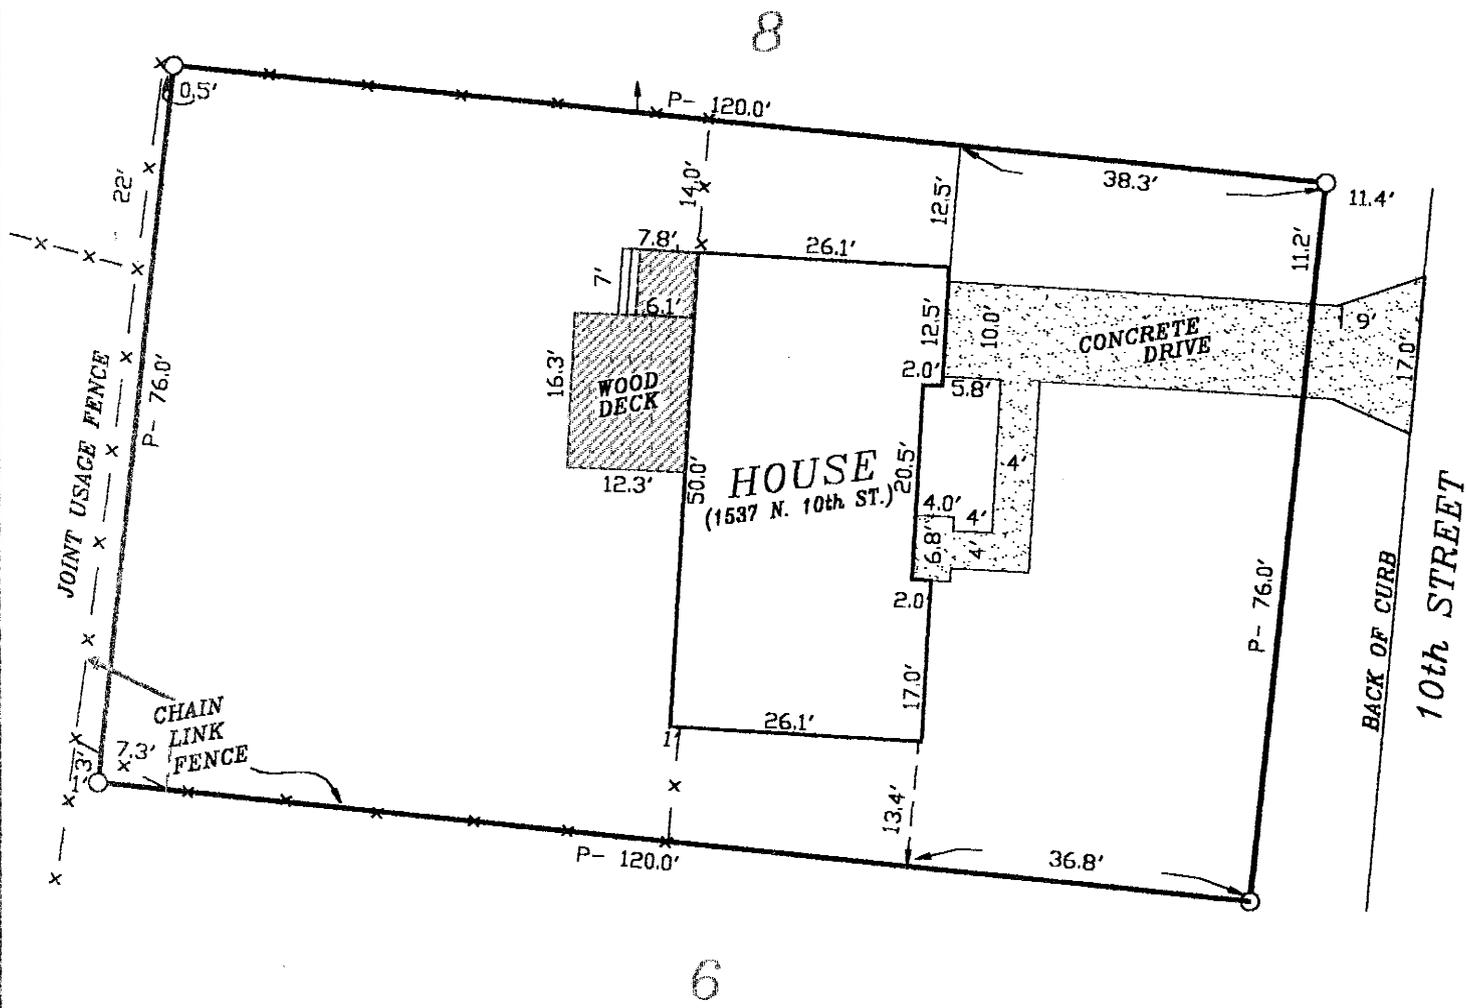

**RECEIVED**  
 APR 27 2004  
 SURVEY RECORD REPOSITORY  
 OTOE County  
 1057-822

SCALE: 1" = 20'


○ FOUND PIPE

P- PLAT DISTANCE  
 A- ACTUAL DISTANCE

0 revisions

### SURVEYOR'S CERTIFICATE

I hereby certify that, under my personal supervision, this building locations plat was completed on this 7th day of April 2004, and is correct to the best of my knowledge.

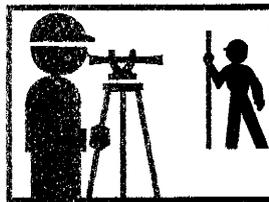

SCHMITZ  
 LAND  
 SURVEYING, INC.  
 406 PINWOOD DRIVE  
 NEBRASKA CITY, NE  
 (402) 873-5907/9548



*David L. Schmitz*  
 David L. Schmitz, Registered Land Surveyor  
 Nebraska Reg. No. 391