


# PLAT OF SURVEY

## LEGAL DESCRIPTION

TRACT 1  
 LOT 34, LESS THE WEST 109.00' FEET THERE OF  
 IN BLOCK 28, FOURTH FILING WALTHILL AS SURVEYED,  
 PLATTED, AND RECORDED IN  
 THURSTON COUNTY, NEBRASKA


TRACT 2  
 THE WEST 109.00' FEET OF LOT 34 IN  
 BLOCK 28, FOURTH FILING WALTHILL AS SURVEYED,  
 PLATTED, AND RECORDED IN  
 THURSTON COUNTY, NEBRASKA

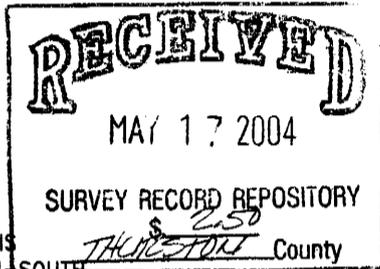




**NOTE:**

EAST LINE OF LOT 34 IS  
 ASSUMED TO BE NORTH-SOUTH  
 AND ALL BEARINGS ARE  
 REFERENCED THEREFROM

DETAIL  
 NOT TO SCALE

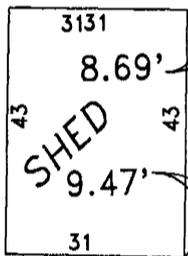

AREAS  
 TRACT 1  
 11,802.75 SF  
 TRACT 2  
 10,033.75 SF

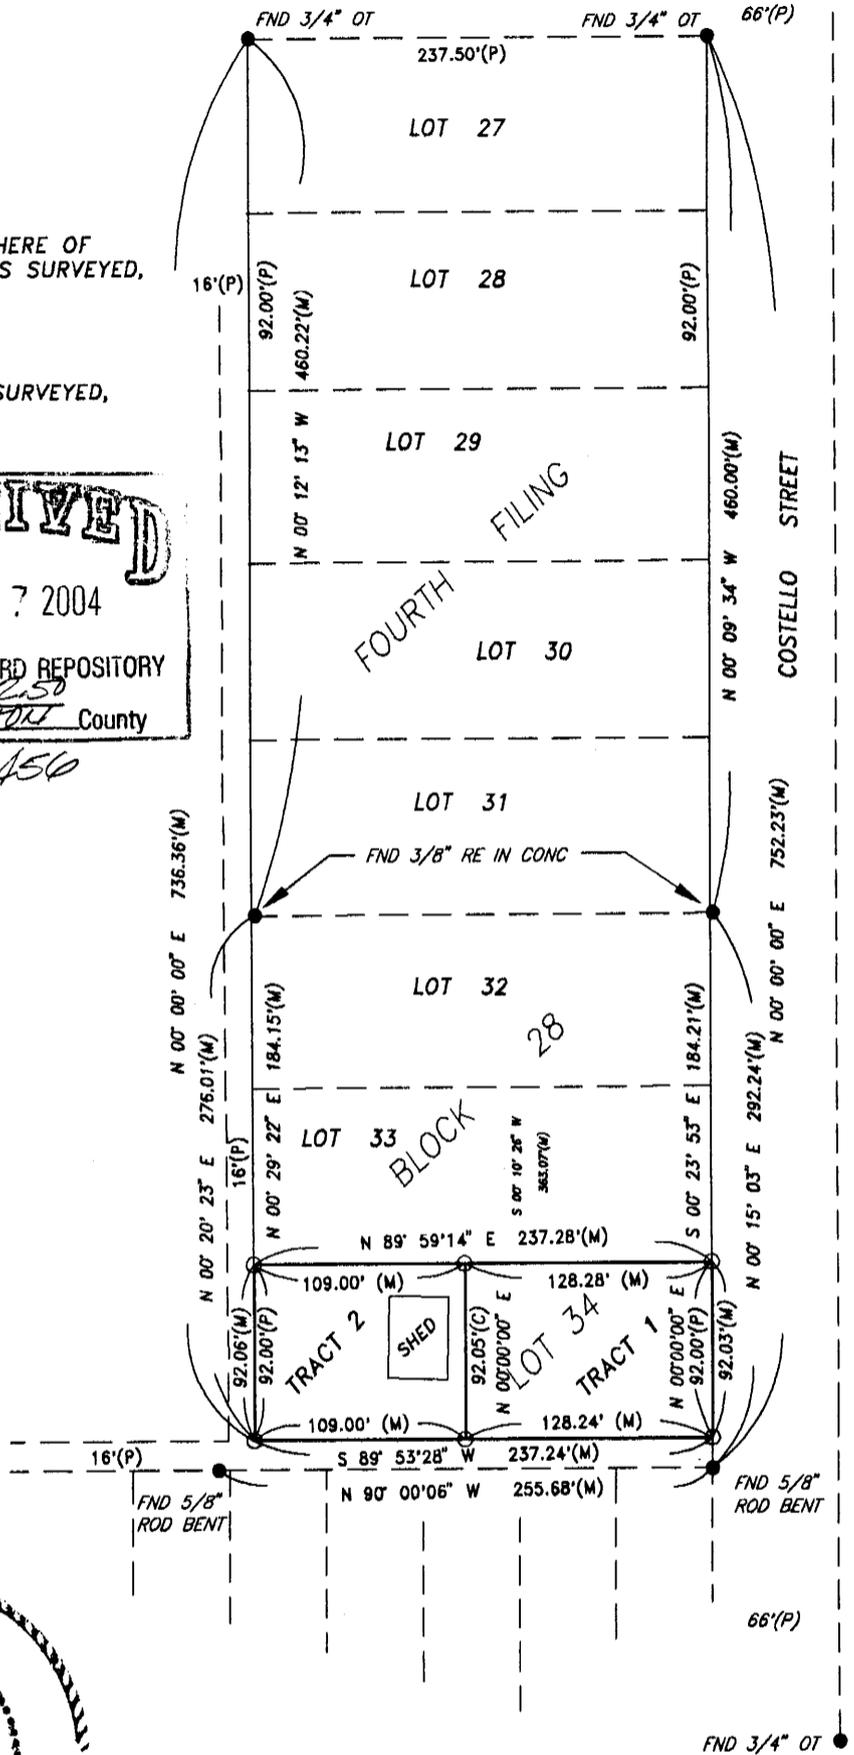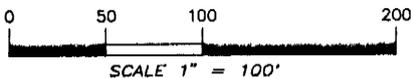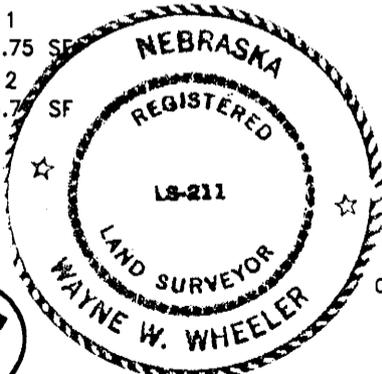

**CERTIFICATION:**

I HEREBY CERTIFY THAT THIS SURVEYING DOCUMENT  
 WAS PERFORMED BY ME OR UNDER MY DIRECT PERSONAL  
 SUPERVISION AND THAT I AM A DULY REGISTERED  
 LAND SURVEYOR UNDER THE LAWS OF THE STATE  
 OF NEBRASKA

*Wayne W. Wheeler, L.S. #211* 3/29/04  
 WAYNE W. WHEELER, L.S. #211 DATE

**SNOOZY SURVEYING**

19 ALCOMA DRIVE  
 NORTH SIOUX CITY, SD 57049  
 605-232-3032

**LEGEND OF ABBREVIATIONS**

- - FOUND CORNER AS NOTED
  - - SET IRON REBAR 5" X 24"
- CAP REG # 211

SURVEYED BY: WWWJS DATE: 03/19/04  
 DRAWN BY: JSS DATE: 03/22/04  
 CHECKED BY: \_\_\_\_\_ DATE: \_\_\_\_\_  
 PROJECT #: 02DAK-03-04 DRAWING NO.: WALTHILL