



To the Office of
 County Surveyor and Engineer
Douglas County

Sheet 1 of 1

LAND SURVEYORS CERTIFICATE

I hereby certify that this plat, map, survey or report was made by me or under my direct personal supervision as required by sections 81-8108 to 81-8127 of the Nebraska State Statutes, and that I am a duly Registered Land Surveyor under the laws of the State of Nebraska.

Legal Description: **Lot 14, Block 6, Doll's Rockbrook, an addition to the City of Omaha, as surveyed, platted and recorded in Douglas County, Nebraska.**

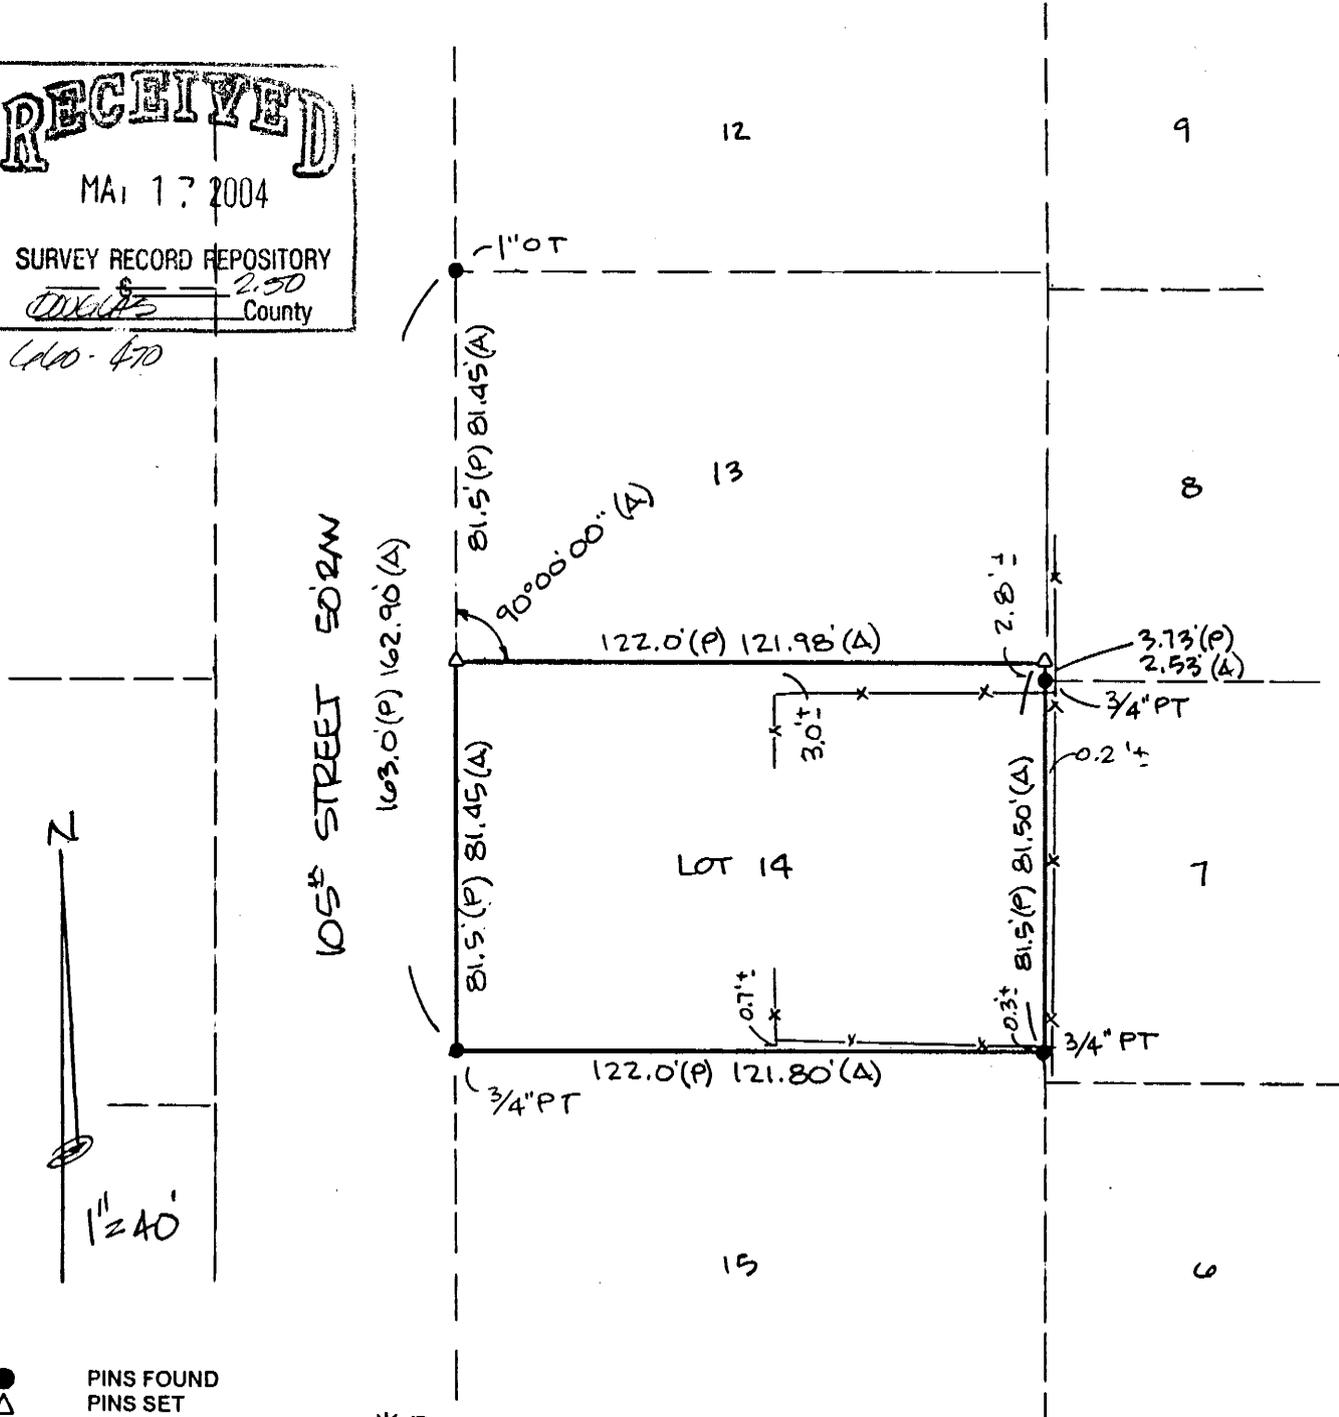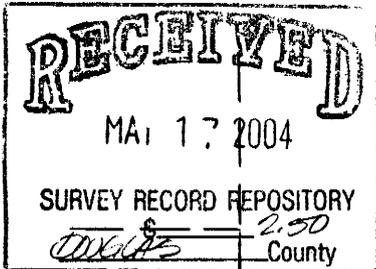

- PINS FOUND
- △ PINS SET
- PT PINCH TOP PIPE
- OT OPEN TOP PIPE
- (P) RECORD DISTANCE
- (A) MEASURED DISTANCE

* PINS SET ARE
 5/8" REBAR W/
 CAP #LS-532

THIS PROPERTY IS SUBJECT TO EASEMENTS
 AND RIGHTS-OF-WAY OF RECORD

[Signature]
 Signature of Land Surveyor

SURVEY ORDERED BY: Ms. Angela Mickey

Date: April 19, 2004 Nebraska Reg. No. LS-532

OFFICIAL ADDRESS: 3523 South 105th Street



BOUNDARYLINE SURVEYS
OEHME-NIELSEN & ASSOCIATES, INC.

2521 SOUTH 119TH STREET OMAHA, NEBRASKA 68144 (402) 334-2032 FAX: (402) 334-1646

