

SURVEYOR'S CERTIFICATE


I, Robert D. Temple, surveyor, certify that I have made the survey and subdivision, accurately delineated hereon, of certain lands located in Government Lots 3 and 4 and in the East Half of the Southwest Quarter of Section 30, Township 13 North, Range 41 West of the 6th PM in Deuel County, Nebraska, more particularly described as follows:



STATEMENT OF OWNERSHIP, SUBDIVISION, VACATION, ANNEXATION and DEDICATION

We, the undersigned, hereby state that we are the owners or the agents of the owners of the lands described hereon by the Surveyor, that we have caused to be made, the subdivision, vacation, annexation and dedication of those lands, streets and alleys as shown upon this plat, to be known as MAUSER'S ADDITION, all of which is done of our own voluntary acts and deeds:

- Signature and name of CORA A. JESSOP, owner of Lot 1.
Signature and name of Herman C. Kyrklund and Beverly A. Kyrklund, owners of Lot 3.
Signature and name of Otto Mauser, owner of Lots 9, 10 and 17.
Signature and name of CLINTON R. BAILEY, owner of Lot 12.
Signature and name of CYNTHIA J. BAILEY, owner of Lot 13.
Signature and name of ARCH PARR and MINNIE PARR, owners of Lot 14.
Signature and name of FRED O. SPARR and REGINA SPARR, owners of Lots 15 and 16.
Signature and name of KENNETH M. GRAGERT and BARBARA A. GRAGERT, owners of Lot 18.
Signature and name of RODNEY L. FORD and DARLENE FORD, owners of Lot 19.

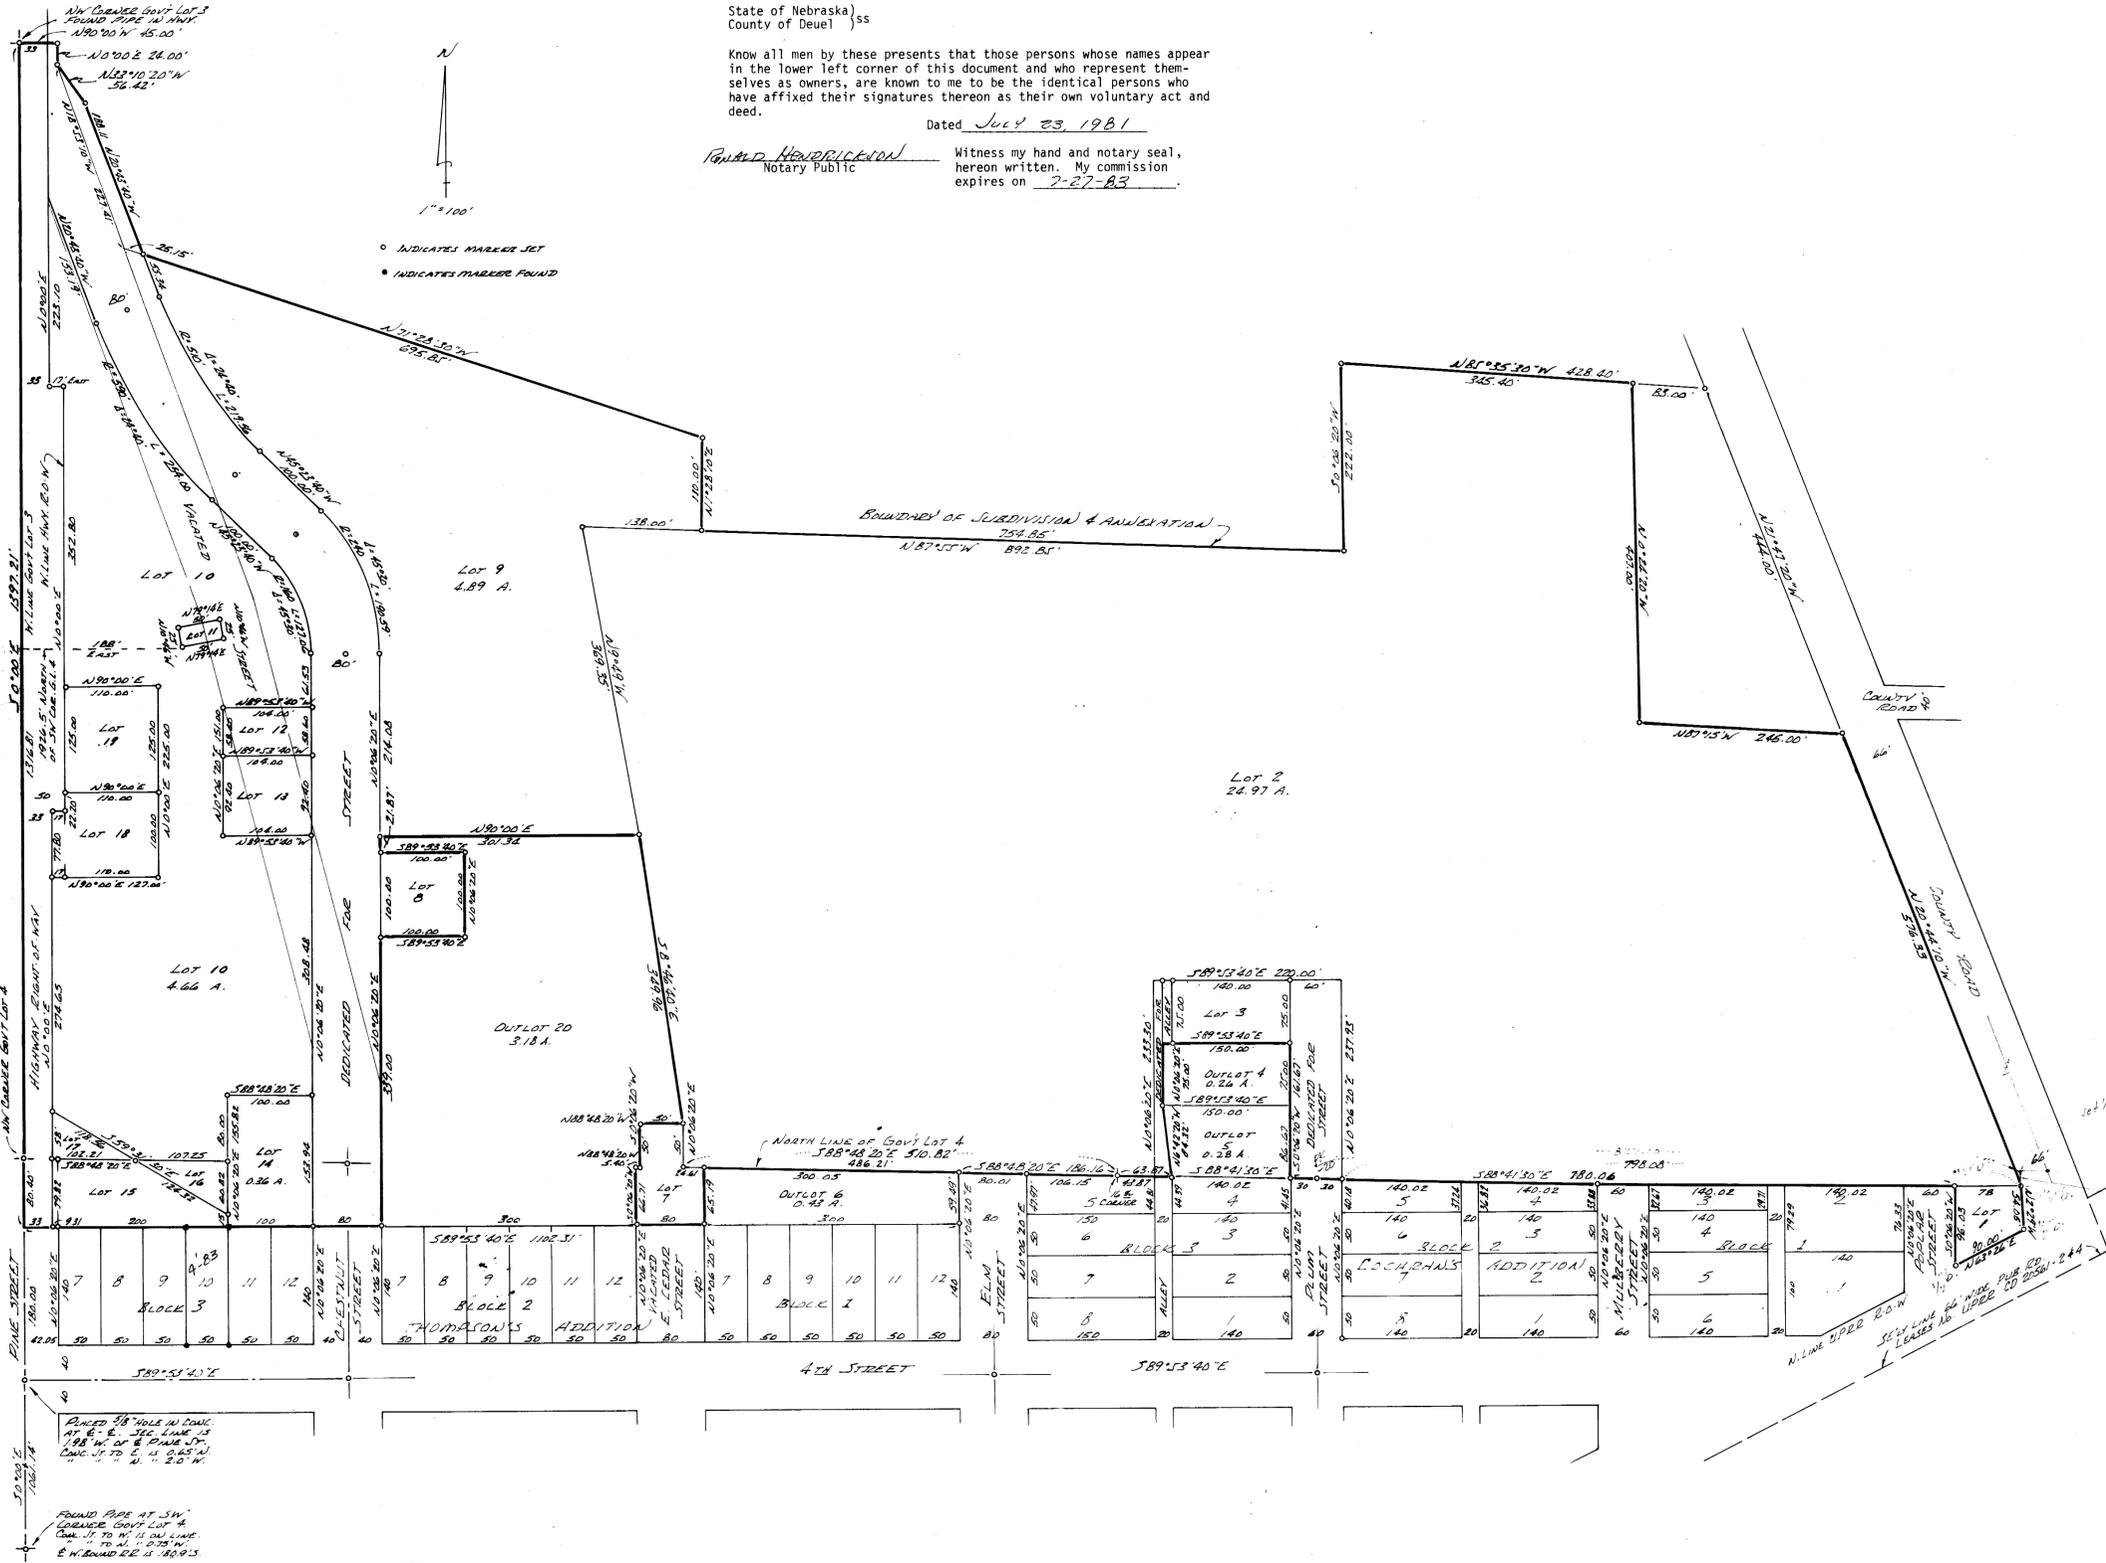

ATTEST
State of Nebraska)
County of Deuel) ss
Know all men by these presents that those persons whose names appear in the lower left corner of this document and who represent themselves as owners, are known to me to be the identical persons who have affixed their signatures thereon as their own voluntary act and deed.

Dated July 23, 1981
Witness my hand and notary seal, hereon written. My commission expires on 7-27-83
Notary Public

RECORDED
State of Nebraska)
County of Deuel) ss
Entered on Numerical Index and Filed for Record this 23 day of July 1981, at 11:45 AM o'clock, and recorded in Deed Record Book 47, Page 79
Claudia M. Vost by Helen Garber, Deputy
Deuel County Clerk

ACCEPTANCE OF SUBDIVISION, VACATION, DEDICATION AND ANNEXATION
The Board of Trustees of the Village of Big Springs has reviewed this plat of MAUSER'S ADDITION, the dedications of streets and alleys, the vacation of a part of the old alignment of Chestnut Street extended Northerly, and the request for annexation into the corporate limits, and we do hereby approve and accept all of the above, in accordance with the laws of this State and the ordinances of this Village.
Chairman, Board of Trustees of Big Springs
Dated 7-16-81

