



A Survey of Lot 2, Claypool &
Dale's Addition to the city of Cozad,
Dawson County, Nebraska.

14th Street

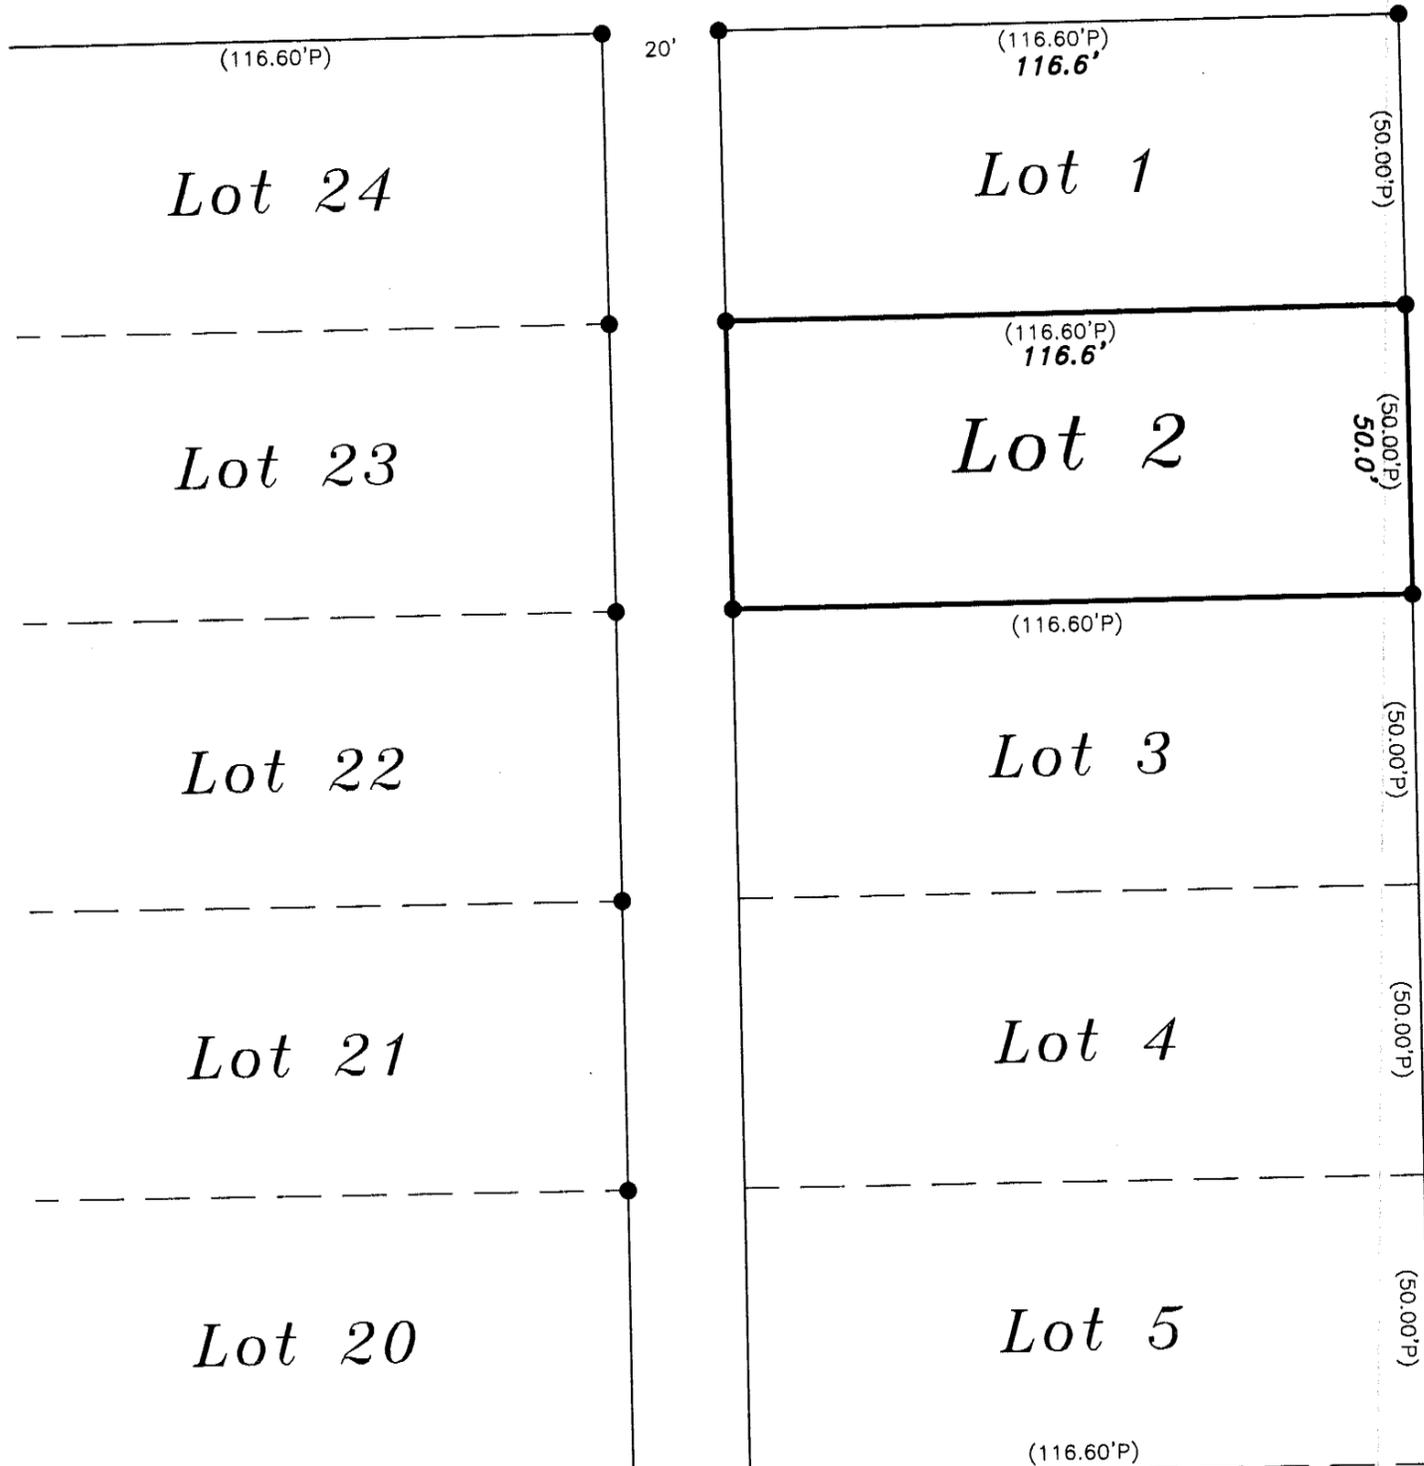

Potter Street

RECEIVED
JUL 14 2004
SURVEY RECORD REPOSITORY
Dawson County
103-352

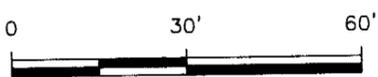


0.00' Measured Distance.
(0.00'P) Platted Distance.
(0.00'R) Recorded Distance.

- + Temporary Point
- Corner Set(5/8"x24" Rebar).
- Corner Found(Iron).
- △ Gov't. Corner.

Ref.: Lexington F.B. 33-F, page 73.
Recorded in Cozad F.B. 33-J, page 20.

I hereby certify that on the 26th day of April, 2004, I surveyed the above platted and described lot, and that the information shown is true and correct to the best of my knowledge and belief.

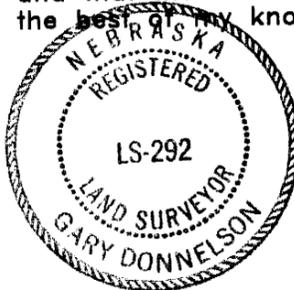

Gary Donnelson
GARY DONNELSON LS-292
Dawson County Surveyor