



THIS SURVEY DONE AT THE REQUEST OF LEE BISEL

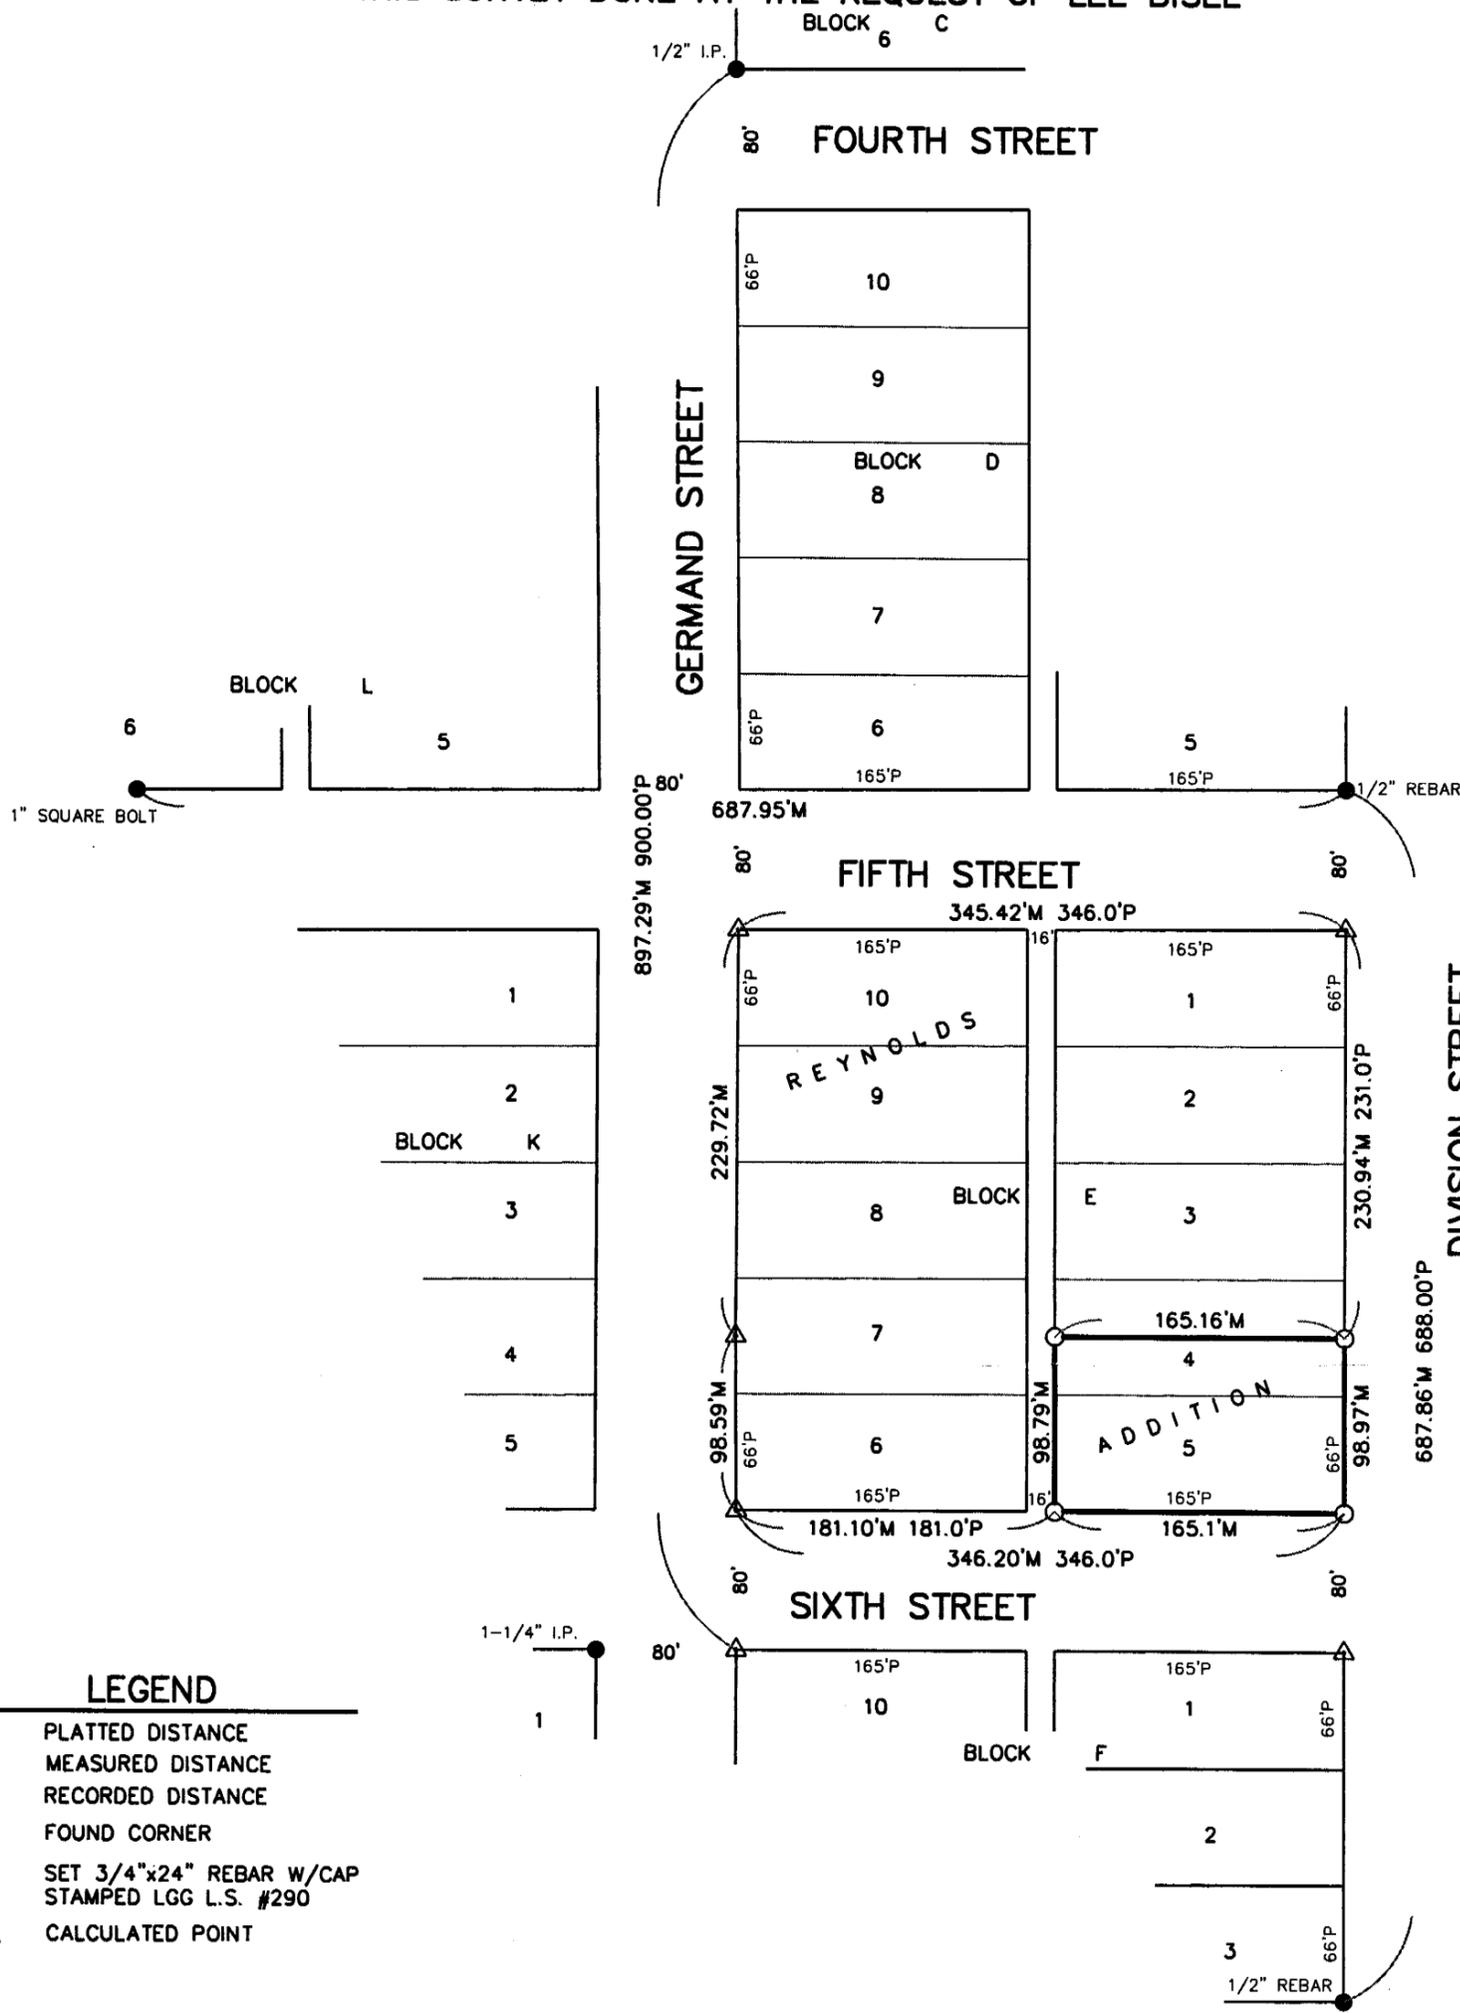

LEGEND

- P PLATTED DISTANCE
- M MEASURED DISTANCE
- R RECORDED DISTANCE
- FOUND CORNER
- SET 3/4"x24" REBAR W/CAP STAMPED LGG L.S. #290
- △ CALCULATED POINT

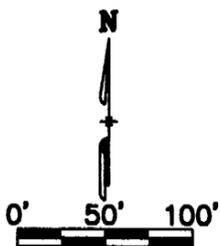

LEGAL DESCRIPTION:

LOT 5 AND THE SOUTH HALF OF LOT 4, BLOCK E, REYNOLD'S ADDITION TO THE CITY OF FULLERTON, NANCE COUNTY, NEBRASKA.

SURVEYOR'S CERTIFICATE:

I, LEROY G. GERRARD, A REGISTERED SURVEYOR OF THE STATE OF NEBRASKA, HEREBY CERTIFY THAT THIS SURVEY WAS MADE BY ME OR UNDER MY DIRECTION JUNE 18, 2004 ; AND THAT SAID SURVEY IS CORRECT TO THE BEST OF MY KNOWLEDGE AND BELIEF.

STATE OF NEBRASKA)
 COUNTY OF NANCE)
 Filed for Record on _____ day of _____
 at _____ Book _____ of _____ Page _____
 Fee: _____
 REGISTER OF DEEDS Return to: _____

NEBRASKA REGISTERED SURVEYOR
 LeRoy G. Gerrard, Nebraska L.S. No. 290

RECEIVED
 SEP 01 2004
 SURVEY RECORD REPOSITORY
 \$2.50
 Nance County
 675-99

SHEET:
 1 Of 1
DATE:
 6/21/04
 KM JOB #: 0312236
 DRAWN BY: C.HAYS
 REVISIONS:

TITLE:
 LEE BISEL
 LEGAL SURVEY
PROJECT:
 LOT 5 & THE S1/2 LOT 4, BLOCK E,
 REYNOLDS ADDITION, FULLERTON, NE

KIRKHAM & MICHAEL
 CONSULTING ENGINEERS
 12700 WEST DODGE ROAD, P.O. BOX 542030, OMAHA, NEBRASKA 68154-8030
 (402) 393-5630 FAX (402) 255-3850
 302 SOUTH LINCOLN AVENUE, YORK, NEBRASKA 68467
 (402) 362-7117 FAX (402) 362-3798