

Project No. _____

Name: St. Mary's Church
Address:

Location NW1/4 SE1/4
Sec. 9 T 10 N. R 10 E.
of the 6th P.M., Cass County, Nebraska

LAND SURVEYOR'S CERTIFICATE





I hereby certify that this plat, map, survey or report was made by me or under my direct personal supervision and that I am a duly Registered Land Surveyor under the laws of the State of Nebraska.

MARKING THE FUTURE



LEGAL DESCRIPTION:

Sublot 1 of Sublot 1 of Lot 19, an Outlot, in the Village of Elmwood, Cass County, Nebraska

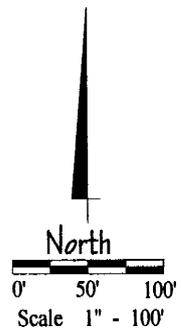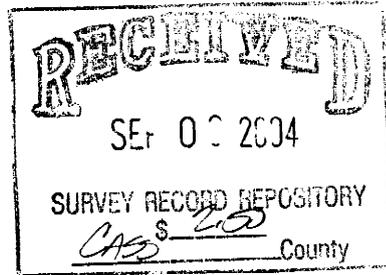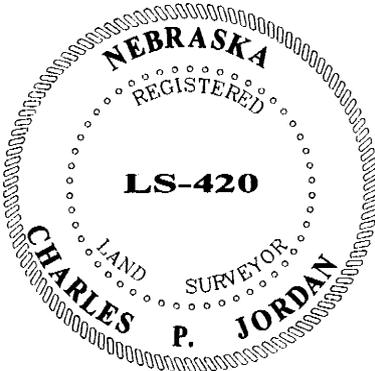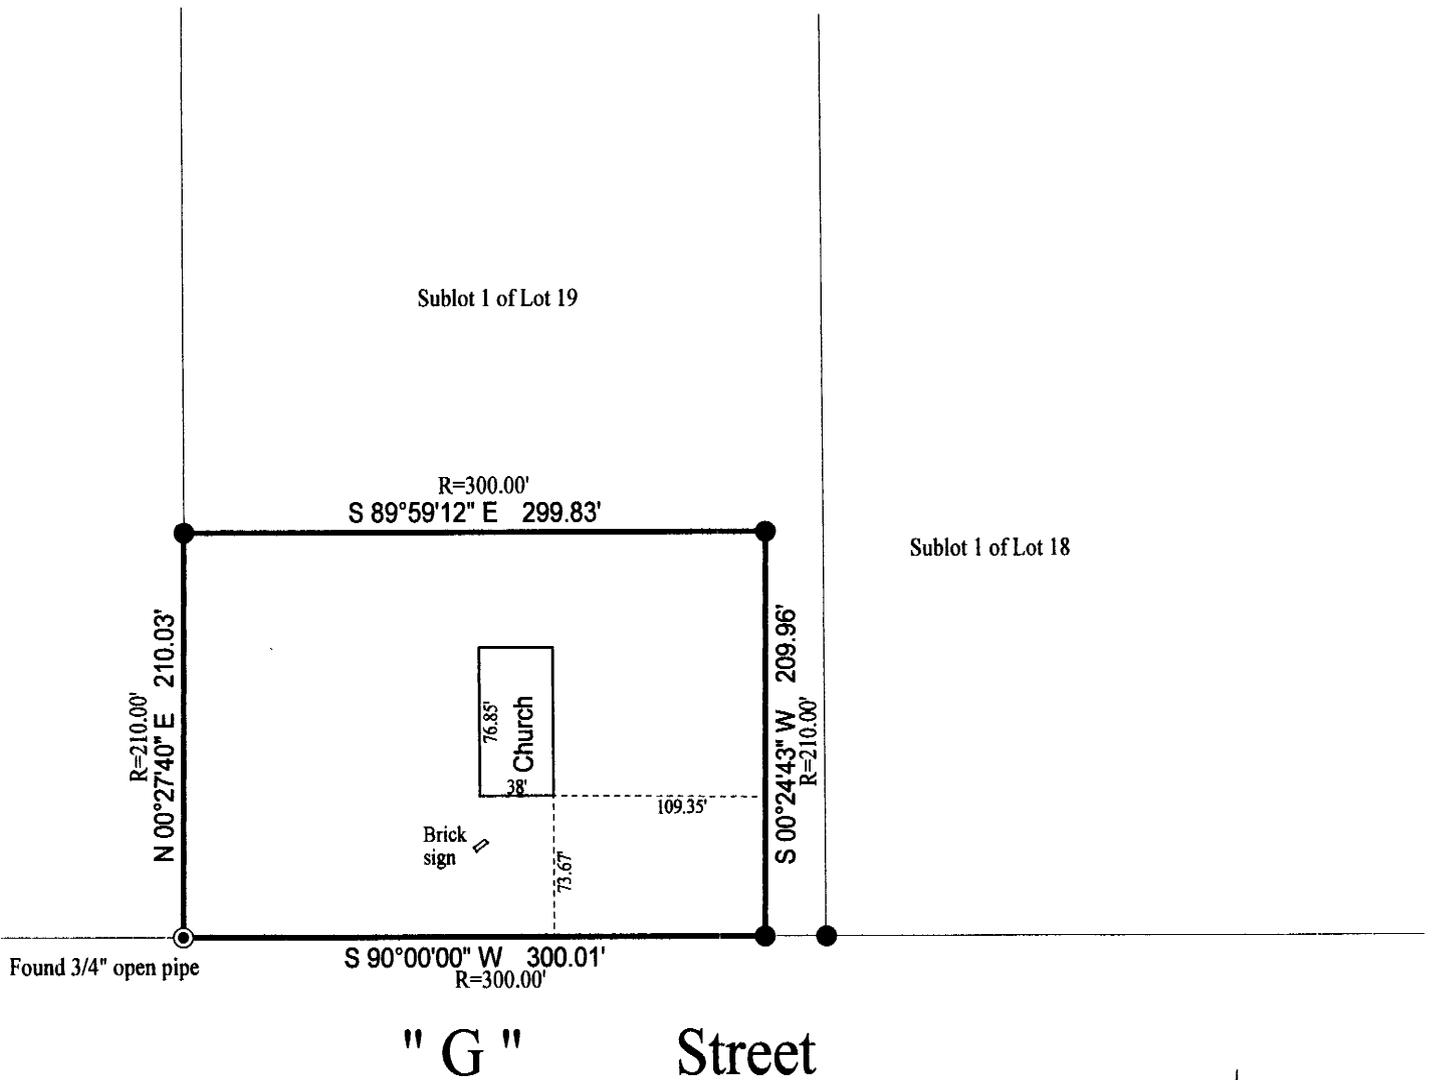

- LEGEND**
- Set 5/8"x24" rebar w/LS Cap 420 (plastic)
 - Found 5/8" rebar
 - M = As shown hereon
 - P = Plat Distance
 - R = Record distance
 - C = Computed distance
 - FB =

Signed this 16th day of July A.D.2004.

Charles P. Jordan
CHARLES P. JORDAN

Surveyor's License No. L.S. 420
Jordan Surveying
Plattsmouth, Nebraska