

Project No. \_\_\_\_\_  
Name \_\_\_\_\_  
Address 1705 Ave "D"

Location NW1/4 NE1/4  
Sec. 13 T 12 N. R 13 E  
of the 6th P.M., Cass County, Nebraska





**LAND SURVEYOR'S CERTIFICATE**

I hereby certify that this plat, map, survey or report was made by me or under my direct personal supervision and that I am a duly Registered Land Surveyor under the laws of the State of Nebraska.

**MARKING THE FUTURE**



**LEGAL DESCRIPTION:** Lots 1 and 2 - Block 4, Duke's Addition, City of Plattsmouth, Cass County, Nebraska

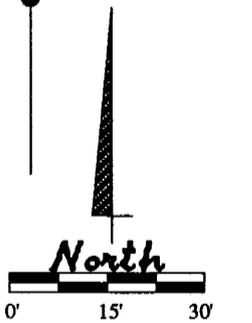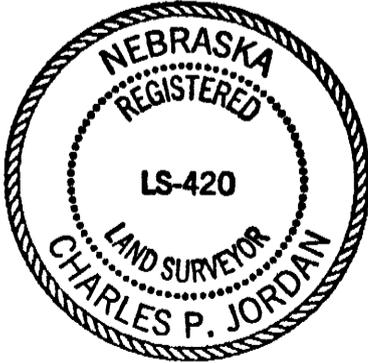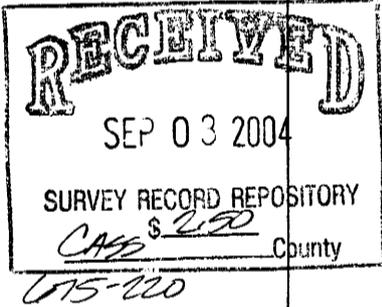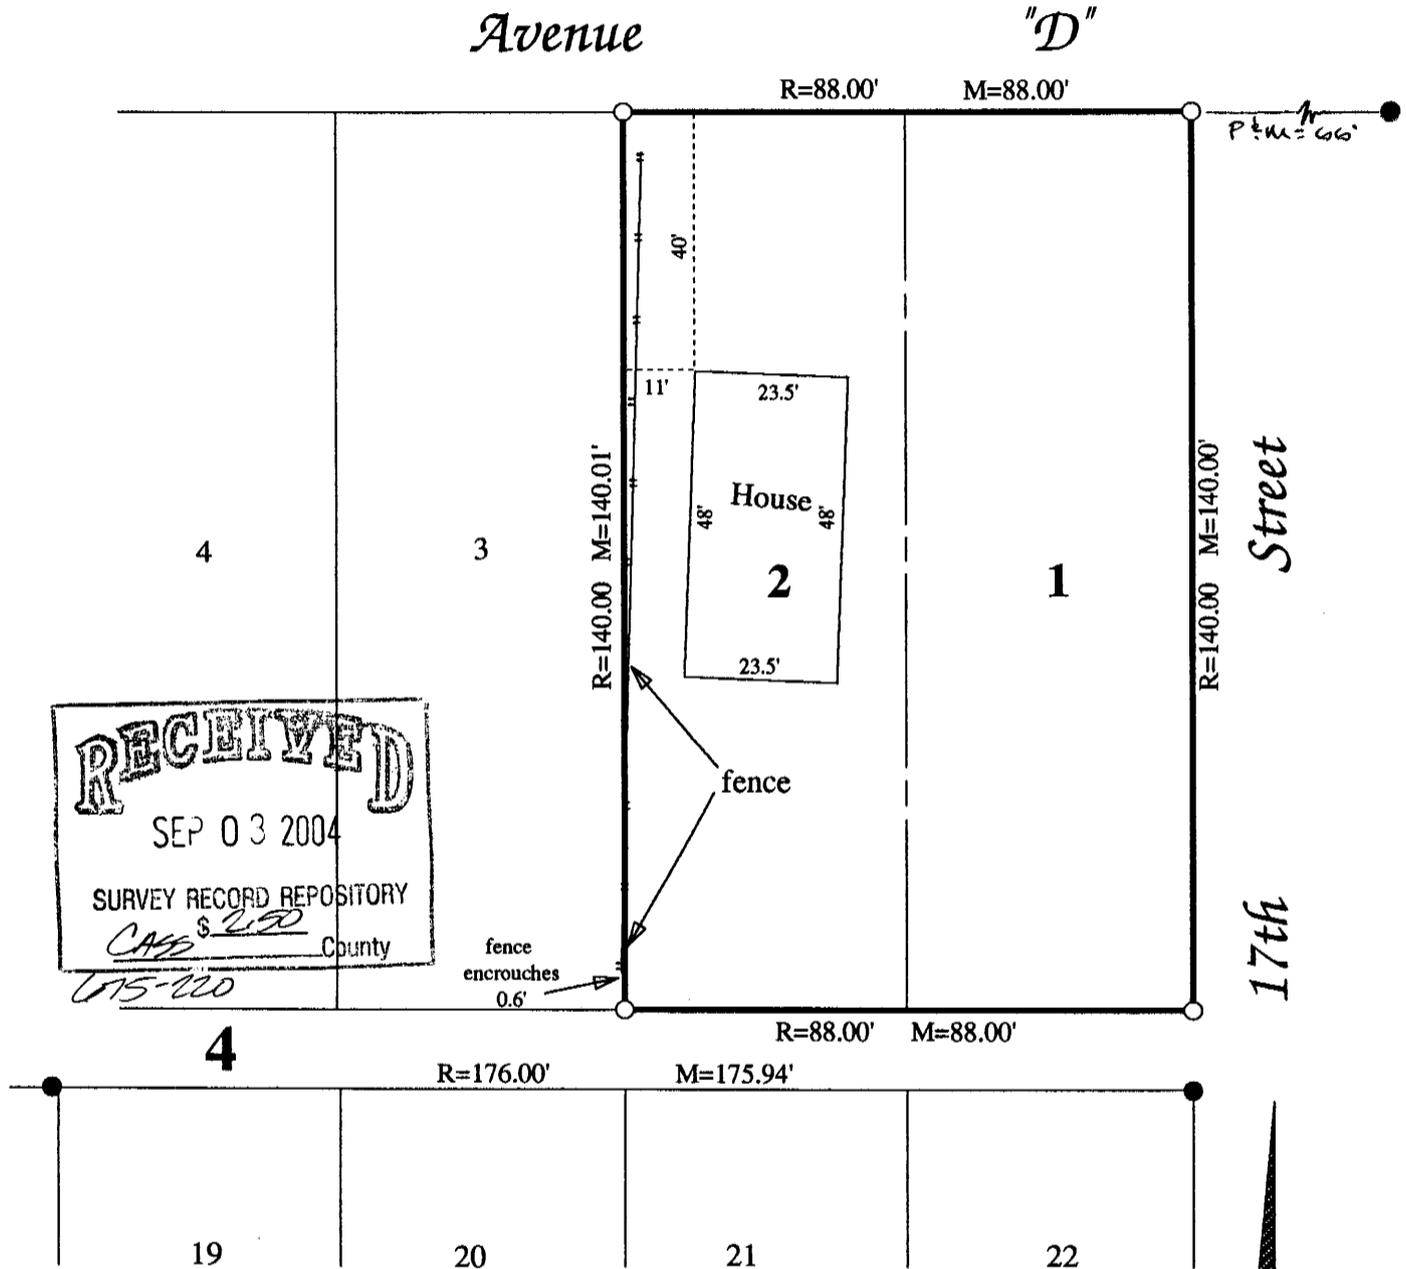

○ = set rebar w/LS cap  
● = Found survey pt.  
R=Record dist.  
M=Measured dist.  
P=Plat distance  
Scale 1" = 30'

Signed this 11th day of August A.D., 2004.

*Charles P. Jordan*  
**CHARLES P. JORDAN**  
Surveyor's License No. L.S. 420  
Jordan Surveying  
Plattsmouth, Nebraska

MMIV