


OFFICIAL SURVEY RECORD

.....CUSTER..... COUNTY, NEBRASKA

Survey of: The North 31 feet of Lot 12, Finch Addition to Arnold and
a part of the NE⁴SE⁴ of Section 21, T.17, N, R.25, W of 6th P.M.

Survey No. (To be assigned by County Surveyor)


Date 24 August 2004 Weather

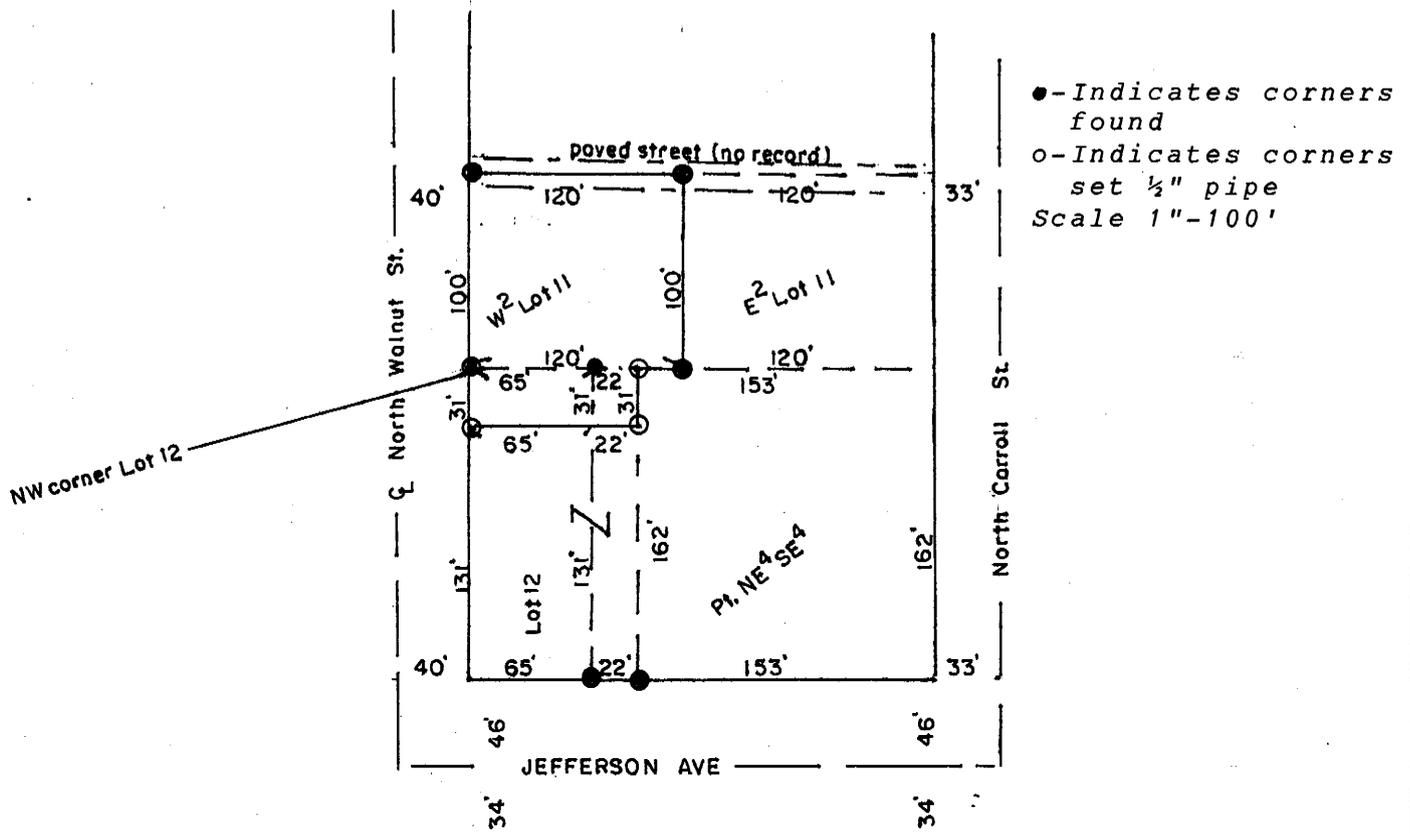

Field Notes:

Show descriptions of corners found and restored; distances chained; angles measured, if any; courses and bearings of irregular tracts surveyed; and ties taken to corners. Platt on page 2 if necessary.

Referring to the northwest corner of Lot 12, Finch Addition to Arnold, Ne. thence easterly on the north line, a distance of 65 feet to the northeast corner of said Lot 12, to the point of beginning; thence continuing easterly, a distance of 22 feet; thence southerly, a distance of 31 feet; thence westerly, a distance of 22 feet to the east line of said Lot 12; thence northerly, a distance of 31 feet to the point of beginning.

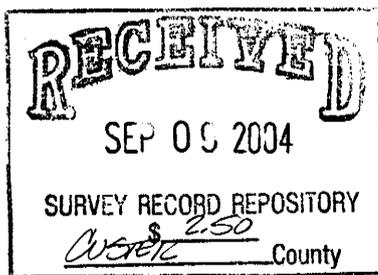

Signed this 24 day of August 2004
Name Eugene R. Smith
Surveyor's license No. LS. 288