
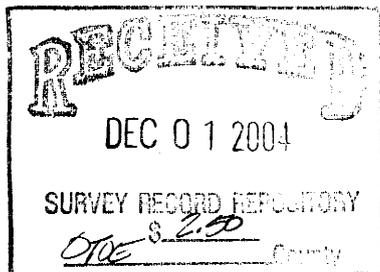


A SURVEY PLAT OF LOTS 3 & 4, BLOCK 26, ELMWOOD ADDITION TO NEBRASKA CITY, OTOE COUNTY, NEBRASKA


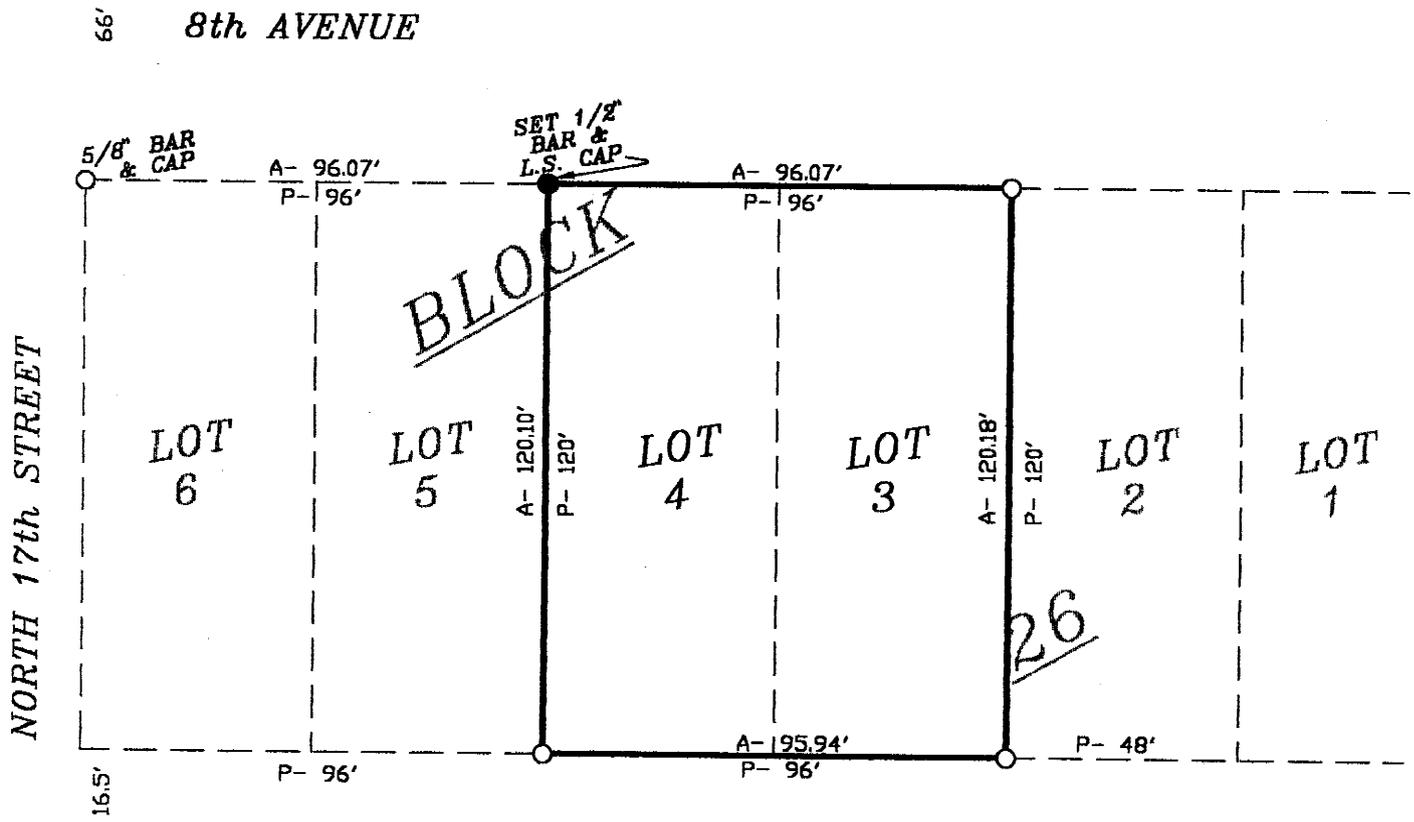


SCALE: 1" = 40'

- SET 1/2" BAR & L.S. CAP
- FOUND 5/8" REBAR
- A- ACTUAL DISTANCE
- P- PLAT DISTANCE
- 0 revisions

SURVEYOR'S CERTIFICATE

I do hereby certify that, under my personal supervision, this survey plat was prepared from an actual survey completed this 22nd day of April 2004, and is correct to the best of my knowledge.

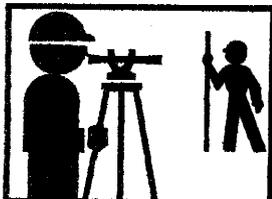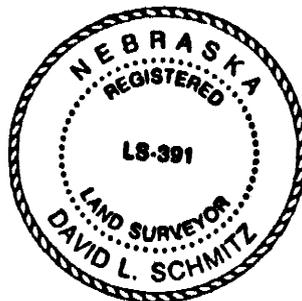

SCHMITZ
LAND
SURVEYING, INC.
406 PINWOOD DRIVE
NEBRASKA CITY, NE
(402) 873-5907/9548

DRAWN BY Charles Vogt

David L. Schmitz
David L. Schmitz, Registered Land Surveyor
Nebraska Reg. No. 391