


A SURVEY AND BUILDING LOCATIONS PLAT ON  
 THE WEST 24 FEET OF LOT 4 & EAST 1/2 OF LOT 5, BLOCK 7, BELMONT ADDITION  
 TO NEBRASKA CITY, OTOE COUNTY, NEBRASKA

HOME REAL ESTATE  
 032-120 (MILLER)

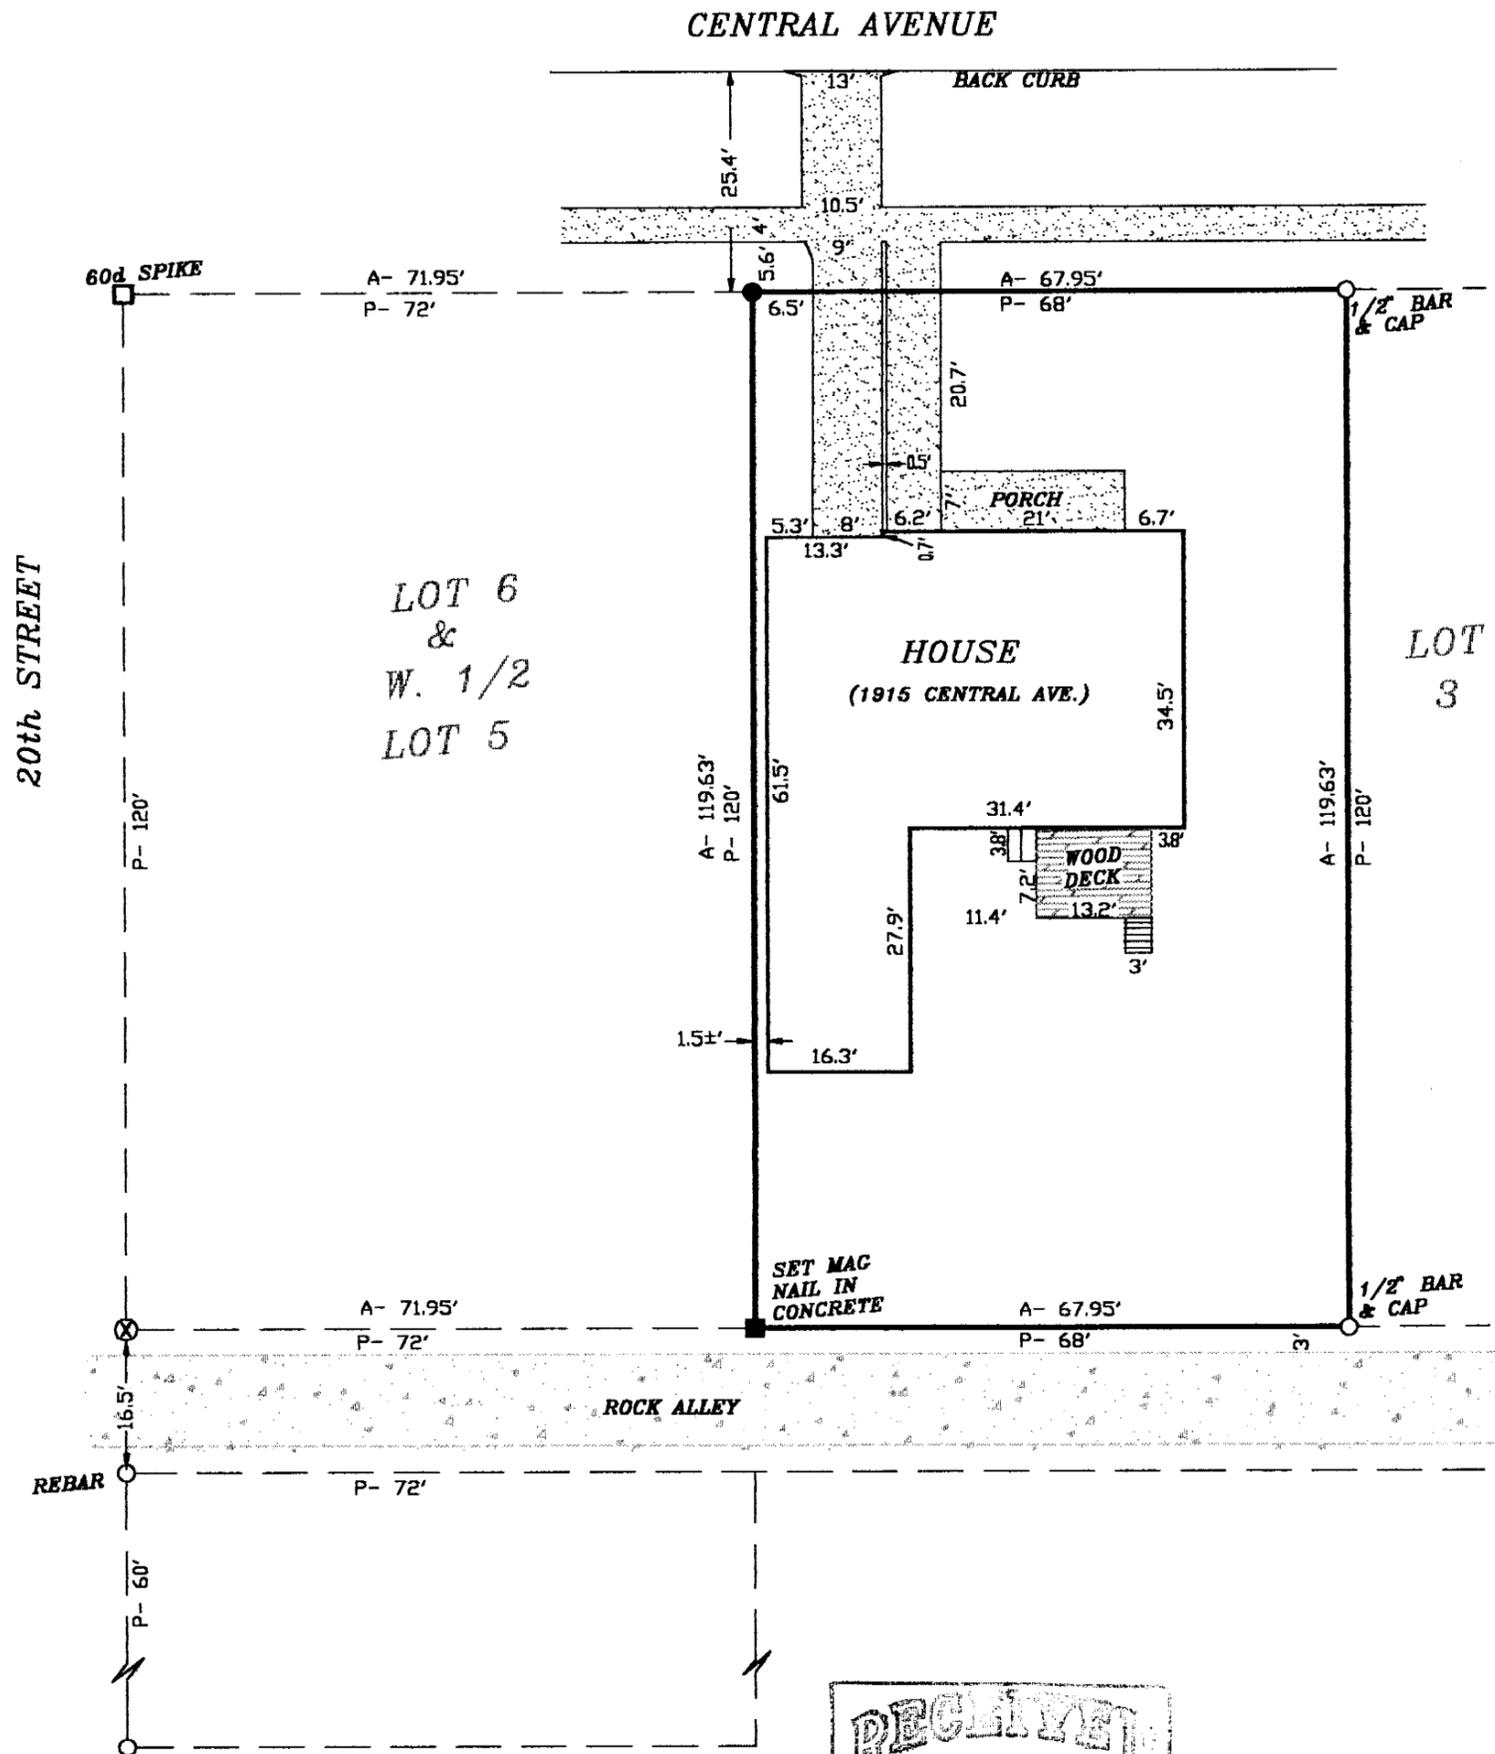

RECEIVED  
 DEC 01 2004  
 SURVEY RECORD REPOSITORY  
 OTC \$ 2,150  
 County  
 433-110



SCALE: 1" = 20'

- FOUND CORNER
- ⊗ CALCULATED POINT
- P- PLAT DISTANCE
- A- ACTUAL DISTANCE
- 0 revisions



SCHMITZ  
 LAND  
 SURVEYING, INC.  
 406 PINWOOD DRIVE  
 NEBRASKA CITY, NE  
 (402) 873-5907/9548

DRAWN BY Charles Hoyt

SURVEYOR'S CERTIFICATE

I do hereby certify that, under my personal supervision, this survey and building locations plat were prepared from an actual survey completed this 26th day of June 2004, and is correct to the best of my knowledge.



David L. Schmitz  
 David L. Schmitz, Registered Land Surveyor  
 Nebraska Reg. No. 391