

Official Survey Record

LANCASTER County, Nebraska

Allied Surveying & Mapping, Inc.
Land Surveyors

6120 South 58th Street - Suite "A" - Lincoln, Nebraska 68516


Phone (402) 434-2686
FAX (402) 434-2687

Sheet 1 of 1

Survey to replace the Northeast property corner ONLY on Lot 6, Block 3 Waverly Melrose
2nd Addition - Waverly, Lancaster County, NE Section 21 T 11 N, R 8 E of the 6th P.M.
October 14, 2004

Job No. 33721

*E. Oak Lane
Circle*

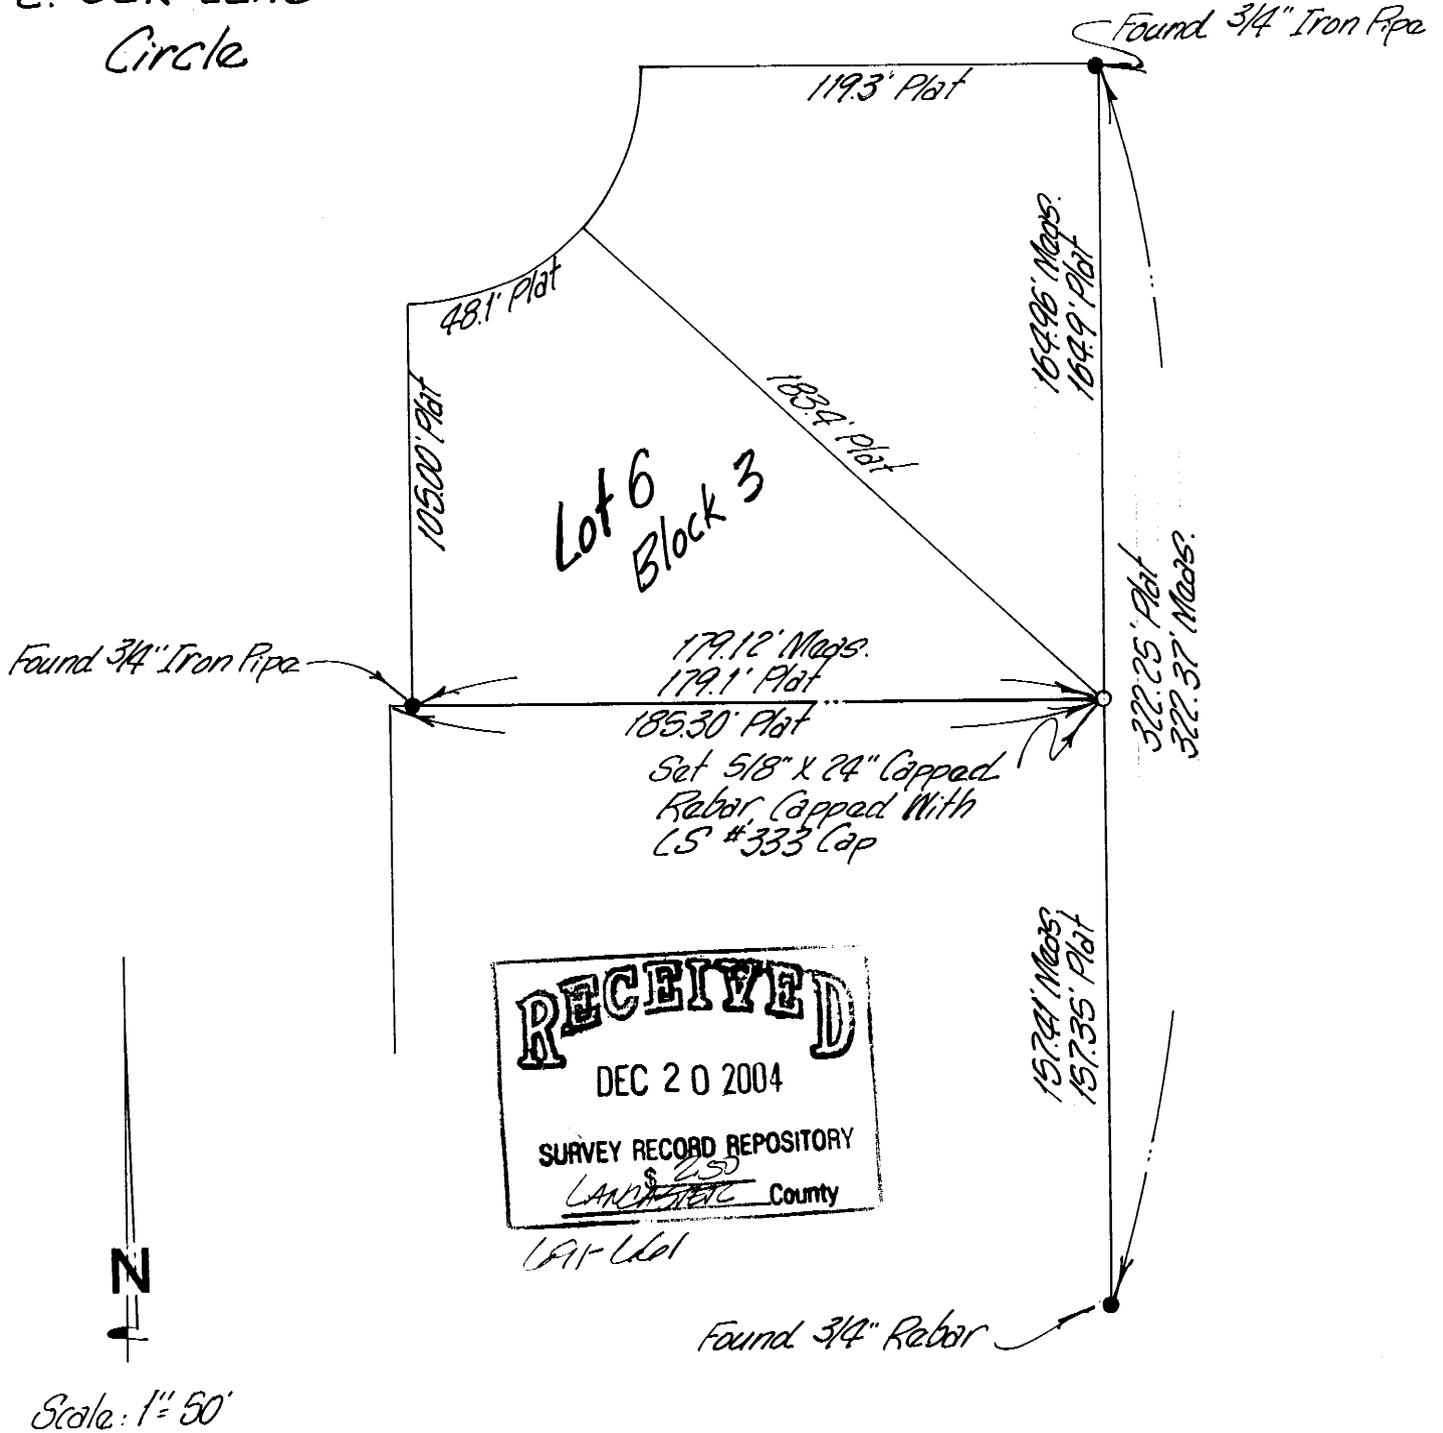

o = Set 5/8" X 24" Capped Rebar
SURVEYORS CERTIFICATE

I hereby certify that I have accurately surveyed the property in the above plat.
Iron Rebar were set at points marked o. All dimensions are in feet
and decimals of a foot.

AS SHOWN LS-333
Signed this 19th day of October 2004

NAME *Kerry W. Simonds*
Surveyor's License
Nebraska L.S. #343
KERRY W. SIMONDS
KERRY W. SIMONDS
(SEAL)

