

**WNK SURVEYING**

PO BOX 154  
PANAMA, NE 68419  
402-429-7890

PROJ. #C

SHEET 1 OF 1

DRAWN: KEC

DATE: 11/30/2004

MIKE ALLEN

304 E 4TH STREET


McCOOK

TITLE COMM.: NO

LEGAL DESCRIPTION:  
PART OF LOT 1, BLOCK 8, FIRST ADDITION TO SOUTH MCCOOK, LOCATED IN THE  
NORTHEAST QUARTER OF SECTION 32, TOWNSHIP 3 NORTH, RANGE 29 WEST OF THE 6TH  
P.M., CITY OF MCCOOK, RED WILLOW COUNTY, NEBRASKA.

OFFICIAL SURVEY RECORD  
201 SOUTH 9TH STREET

NE CORNER  
SEC 32-T3N-R29W  
Ft. 1/2" PIPE W/CAP IN WATER VALVE COVER  
1) N 17.76° B.O.C.  
2) S 17.58° B.O.C.  
3) NE 50.45° GAS LINE MARKER POST  
4) CORNER LIES IN CENTER E-W ROAD

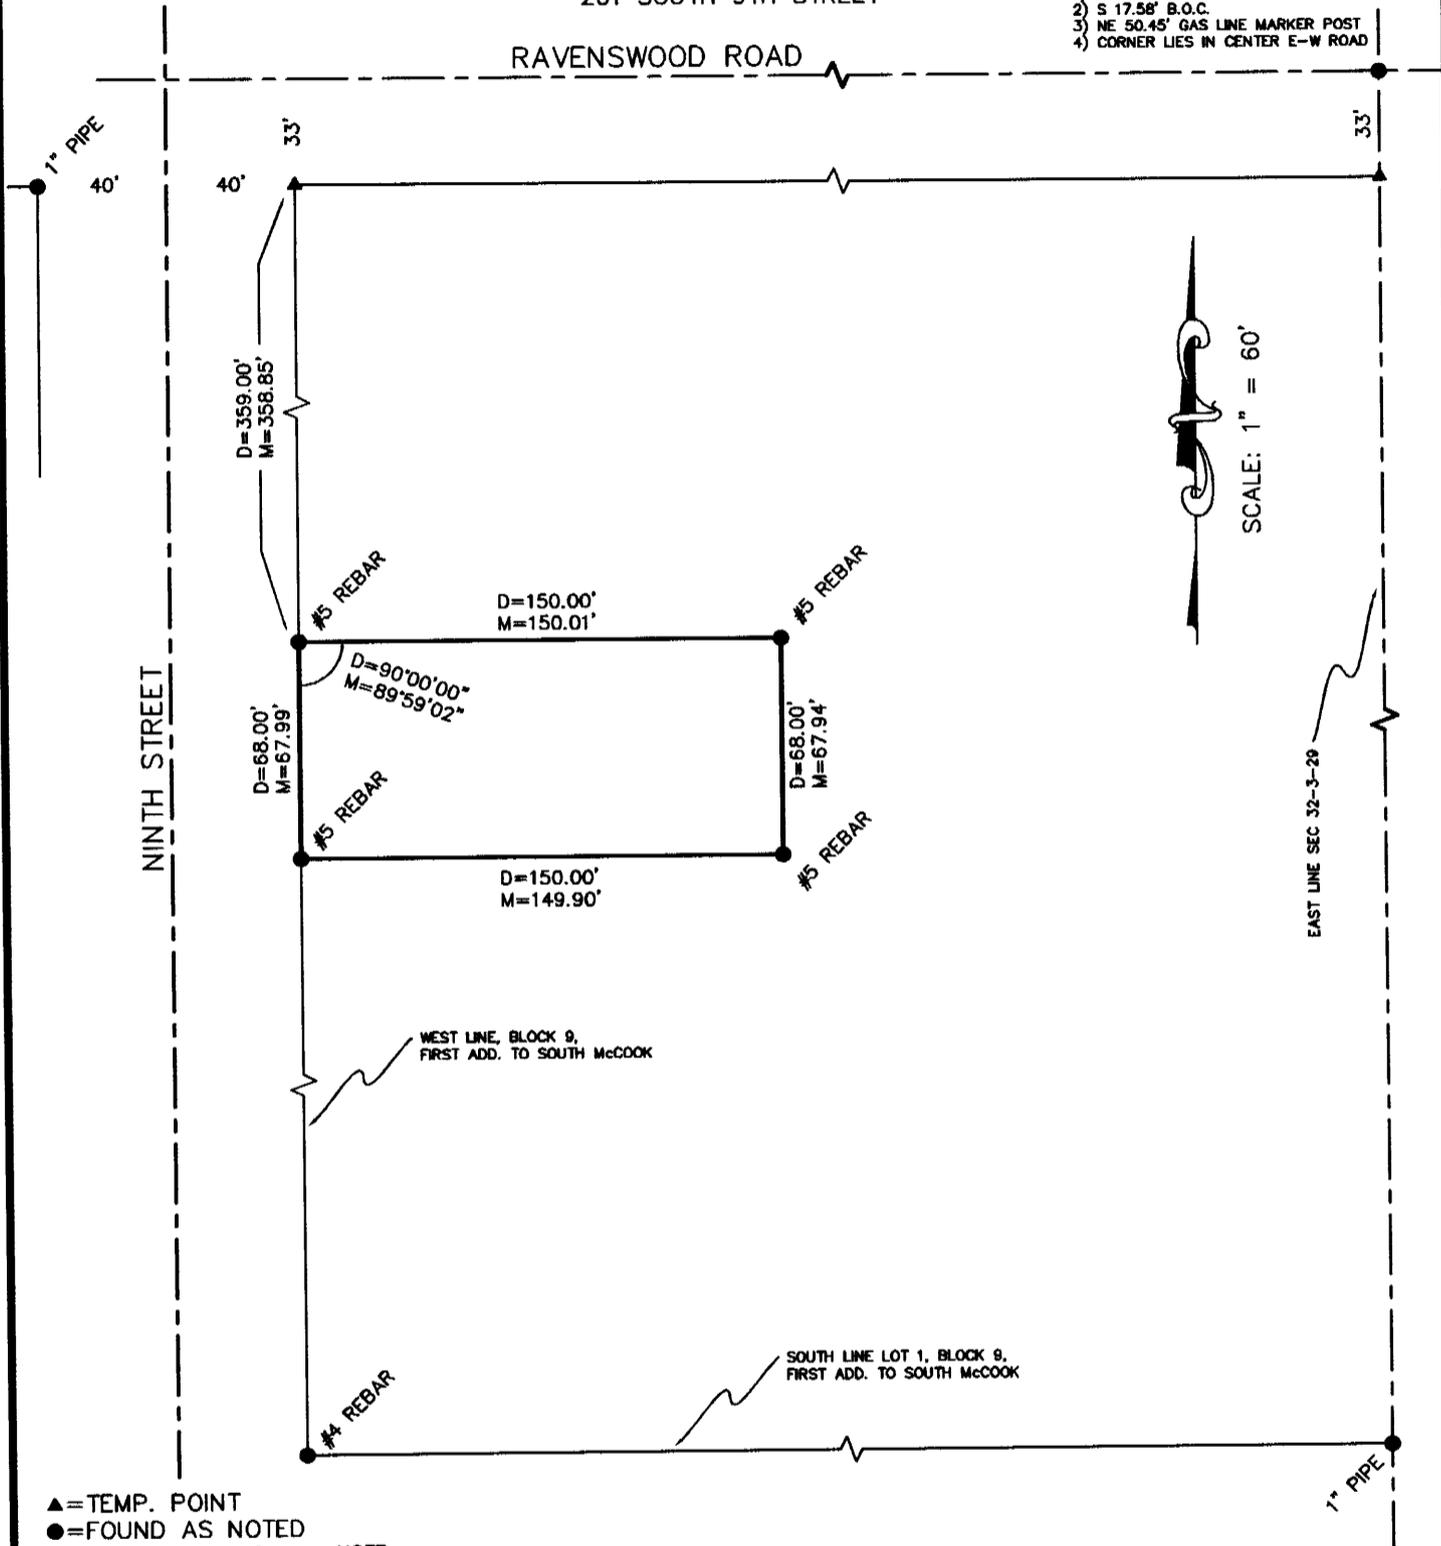


- ▲=TEMP. POINT
- =FOUND AS NOTED
- =SET #5 REBAR OR AS NOTED
- M=MEASURED
- P=PLATTED
- R=RECORD

NOTE:  
SURVEY BASED ON WARRANTY DEED RECORDED IN BOOK 110, PAGE 278, RECORDED OCTOBER 16, 1979, 2:20 P.M. IN RED WILLOW COUNTY REGISTER OF DEEDS OFFICE.

I, KYLE E. CATT, A REGISTERED LAND SURVEYOR IN THE STATE OF NEBRASKA, HEREBY CERTIFY THAT THIS SURVEY WAS MADE BY ME OR UNDER MY DIRECT SUPERVISION. ALL DIMENSIONS ARE IN FEET AND DECIMALS OF A FOOT AND ARE CORRECT TO THE BEST OF MY KNOWLEDGE AND BELIEF.

*Kyle E. Catt*  
KYLE E. CATT L.S. 609 DATE 11/30/2004

RECEIVED  
JAN 07 2005

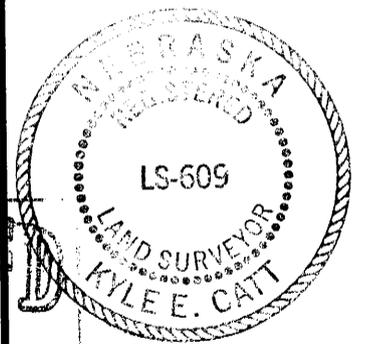

SURVEY RECORD REPOSITORY

Red Willow County

673-040