


SCALE- 1" = 100'

PLAT OF SURVEY

LOCATED LOT 5 IN HILLSIDE ADDITION, TO THE TOWN OF HOOPER, DODGE COUNTY, NEBRASKA.

NORTHWEST CORNER, EAST 1/2, NORTHWEST 1/4, SEC 20-19-8 FOUND "X" IN CONCRETE

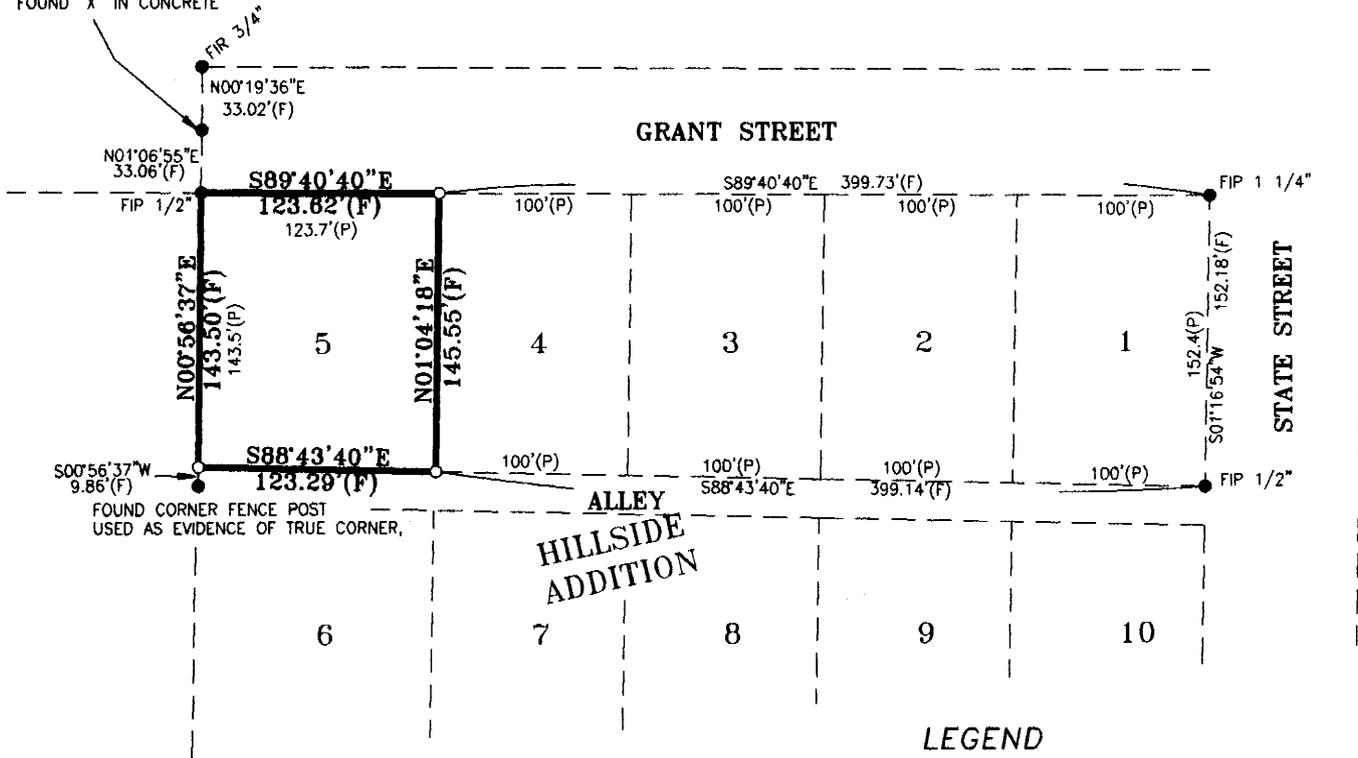

LEGEND


- CALC - CALCULATED POINT
- (F) - AS PER MEASURED BY FRANKLIN
- (R) - RECORDED DISTANCE
- (P) - AS PER PLATTED DISTANCE
- W/ - WITH
- PERP - PERPETUATED
- FIR - FOUND IRON REBAR
- FIP - FOUND IRON PIPE
- SIR - SET IRON REBAR
- - SET IRON REBAR 5/8" WITH PLASTIC CAP
- - FOUND CORNER AS NOTED
- ▲ - FOUND SECTION MARKER AS NOTED
- △ - SET SECTION MARKER AS NOTED
- P.C. - PLASTIC CAP
- A.C. - ALUMINUM CAP
- W.C. - WITNESS CORNER

LEGAL DESCRIPTION

LOT 5, HILLSIDE ADDITION TO THE TOWN OF HOOPER, DODGE COUNTY, NEBRASKA.

CERTIFICATION

I HEREBY CERTIFY THAT THIS SURVEYING DOCUMENT WAS PREPARED BY ME OR UNDER MY DIRECT PERSONAL SUPERVISION AND THAT I AM A DULY REGISTERED LAND SURVEYOR UNDER THE LAWS OF STATE OF NEBRASKA.

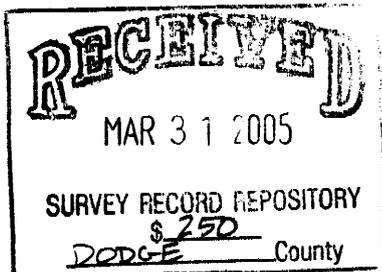


9-2-04 
DATE OF SIGNATURE FRED M. FRANKLIN R.L.S. 525

NOT VALID UNLESS EMBOSSED WITH RAISED SEAL

Alpha Land Surveying

P.O. BOX 1 OAKLAND, NEBRASKA 68045
(402) 685-6944
SOUTH SIOUX CITY, NEBRASKA
(402) 494-2122
REG. IN SOUTH DAKOTA & NEBRASKA

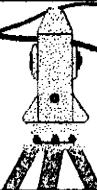

DATE: 8-24-2004

DRAWN BY: NNS

CHECKED BY: FMF

PROJECT #: 2004110