



Lot 27, Canyon View Addition to the City of Chadron

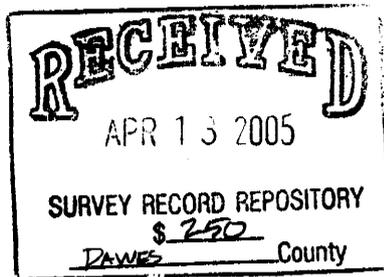

SCALE: 1" = 50'
N

LEGEND

- Found Property Corner (5/8" rebar w/LS109 cap)
- Set Property Corner (5/8" rebar w/LS519 cap)
- + Temporary Point
- Chain Link Fence

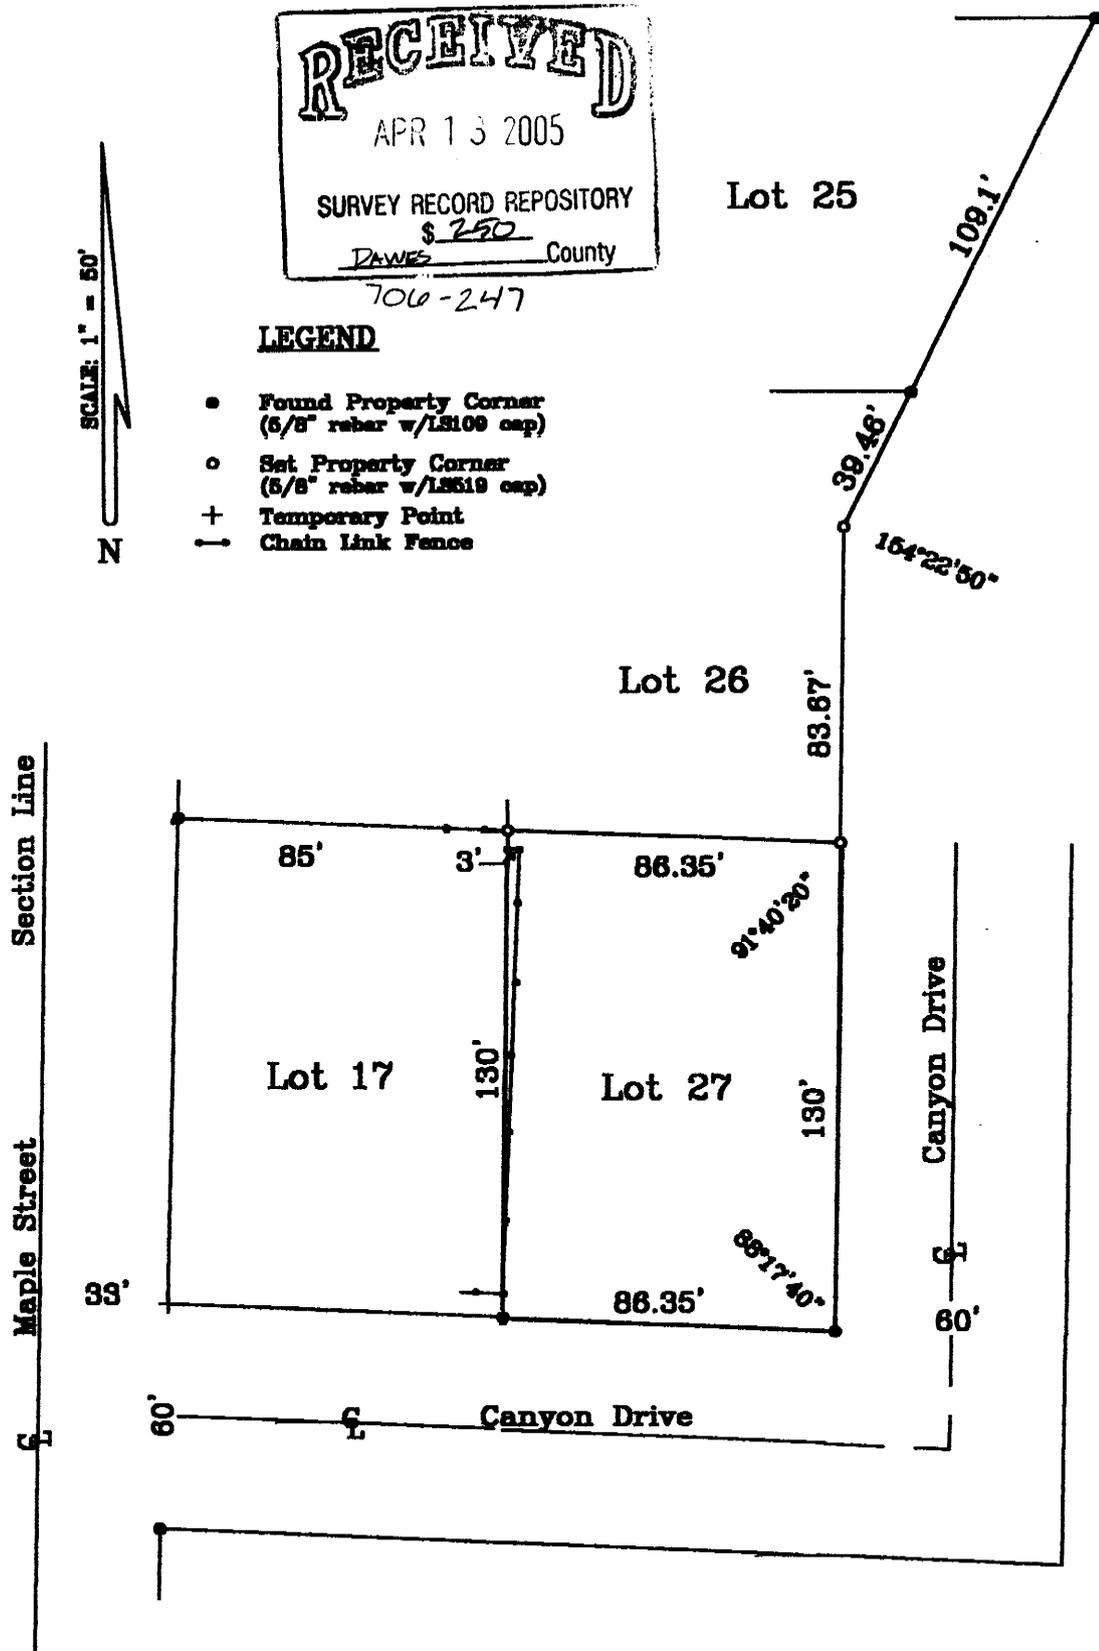

DESCRIPTION

Lot 27, Canyon View Addition to the City of Chadron, Dawes County, Nebraska.

SURVEYOR'S CERTIFICATE

This is to certify that on February 1, 2005, I completed a Survey of the described Lot. All distances were measured by Total Station and/or 100' tape. A chain link fence from Lot 17 encroaches a maximum of 3 feet on Lot 27.



This survey was performed at the request of Jamey Eisenbarth, Chadron, Nebraska.

Alan M. Curd
Alan M. Curd, LS-519