

SURVEY RECORD

Survey for:

Gary Barnard
223 South 6th
Beatrice, Ne 68310

JOB - # 1110

Survey of: The West 5' of Lot 3, All of Lot 4 & the East 5' of Lot 5


Block 12, Yule and Son's Park Addition, City of Beatrice, Gage County, NE

Section 27 T. 4 N. R. 6 E. of the 6th P.M.

Gage County, Nebraska

Date of Survey 6-08-05

RECEIVED
JUN 28 2005
SURVEY RECORD REPOSITORY
\$ 250
GAGE County

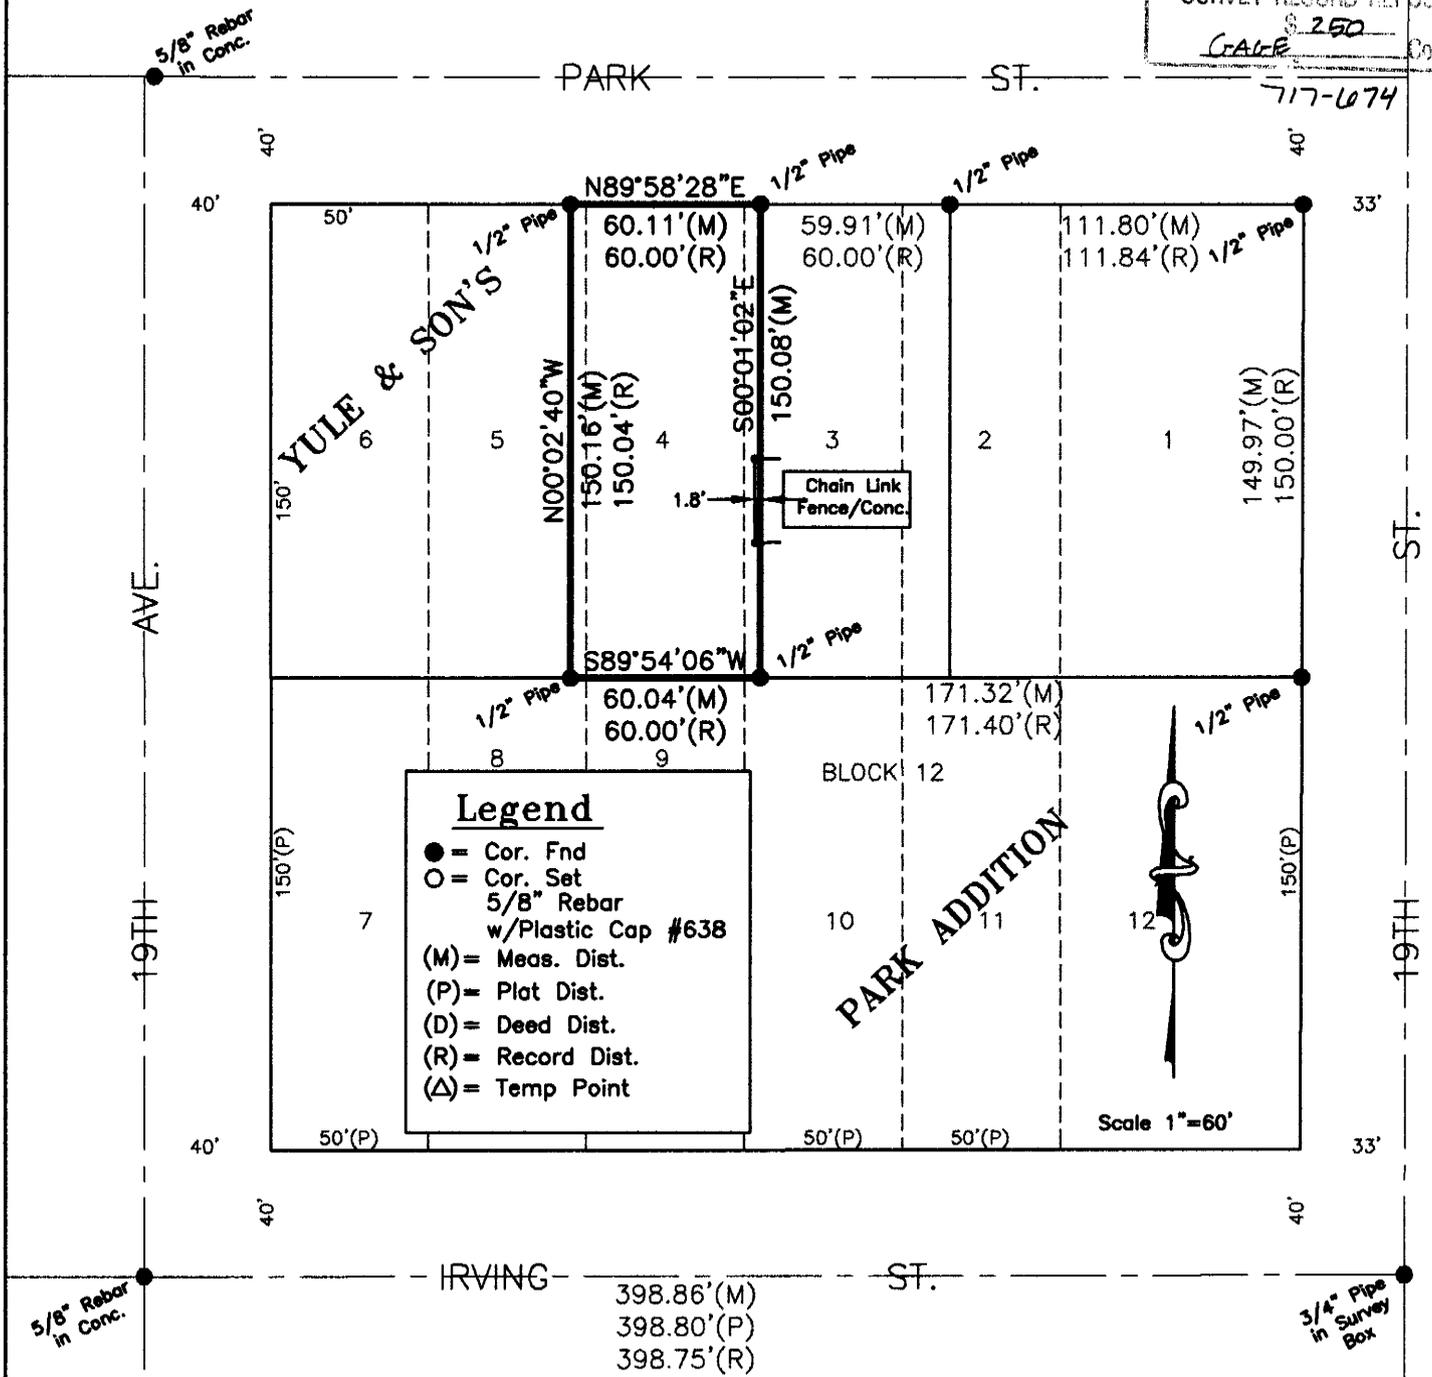

Legend

- = Cor. Fnd
- = Cor. Set
- = 5/8" Rebar w/Plastic Cap #638
- (M) = Meas. Dist.
- (P) = Plat Dist.
- (D) = Deed Dist.
- (R) = Record Dist.
- (Δ) = Temp Point

All Bearings are Assumed

Surveyor's Certificate

I, Chris Witulski, a Professional Registered Land Surveyor under the laws of the State of Nebraska, certify the above survey was executed by me, on the date shown. Permanent monument corners as described in the survey drawing were placed at all missing or remonumented corners. Distances shown are measured in feet and decimals of a foot.

Signed this 20th day of June, 2005.

Chris Witulski
Chris Witulski

