


SURVEY RECORD

LOT 8, BLOCK 4, HIGH MEADOWS, AN ADDITION IN THE CITY OF BELLEVUE, SARPY COUNTY, NEBRASKA.

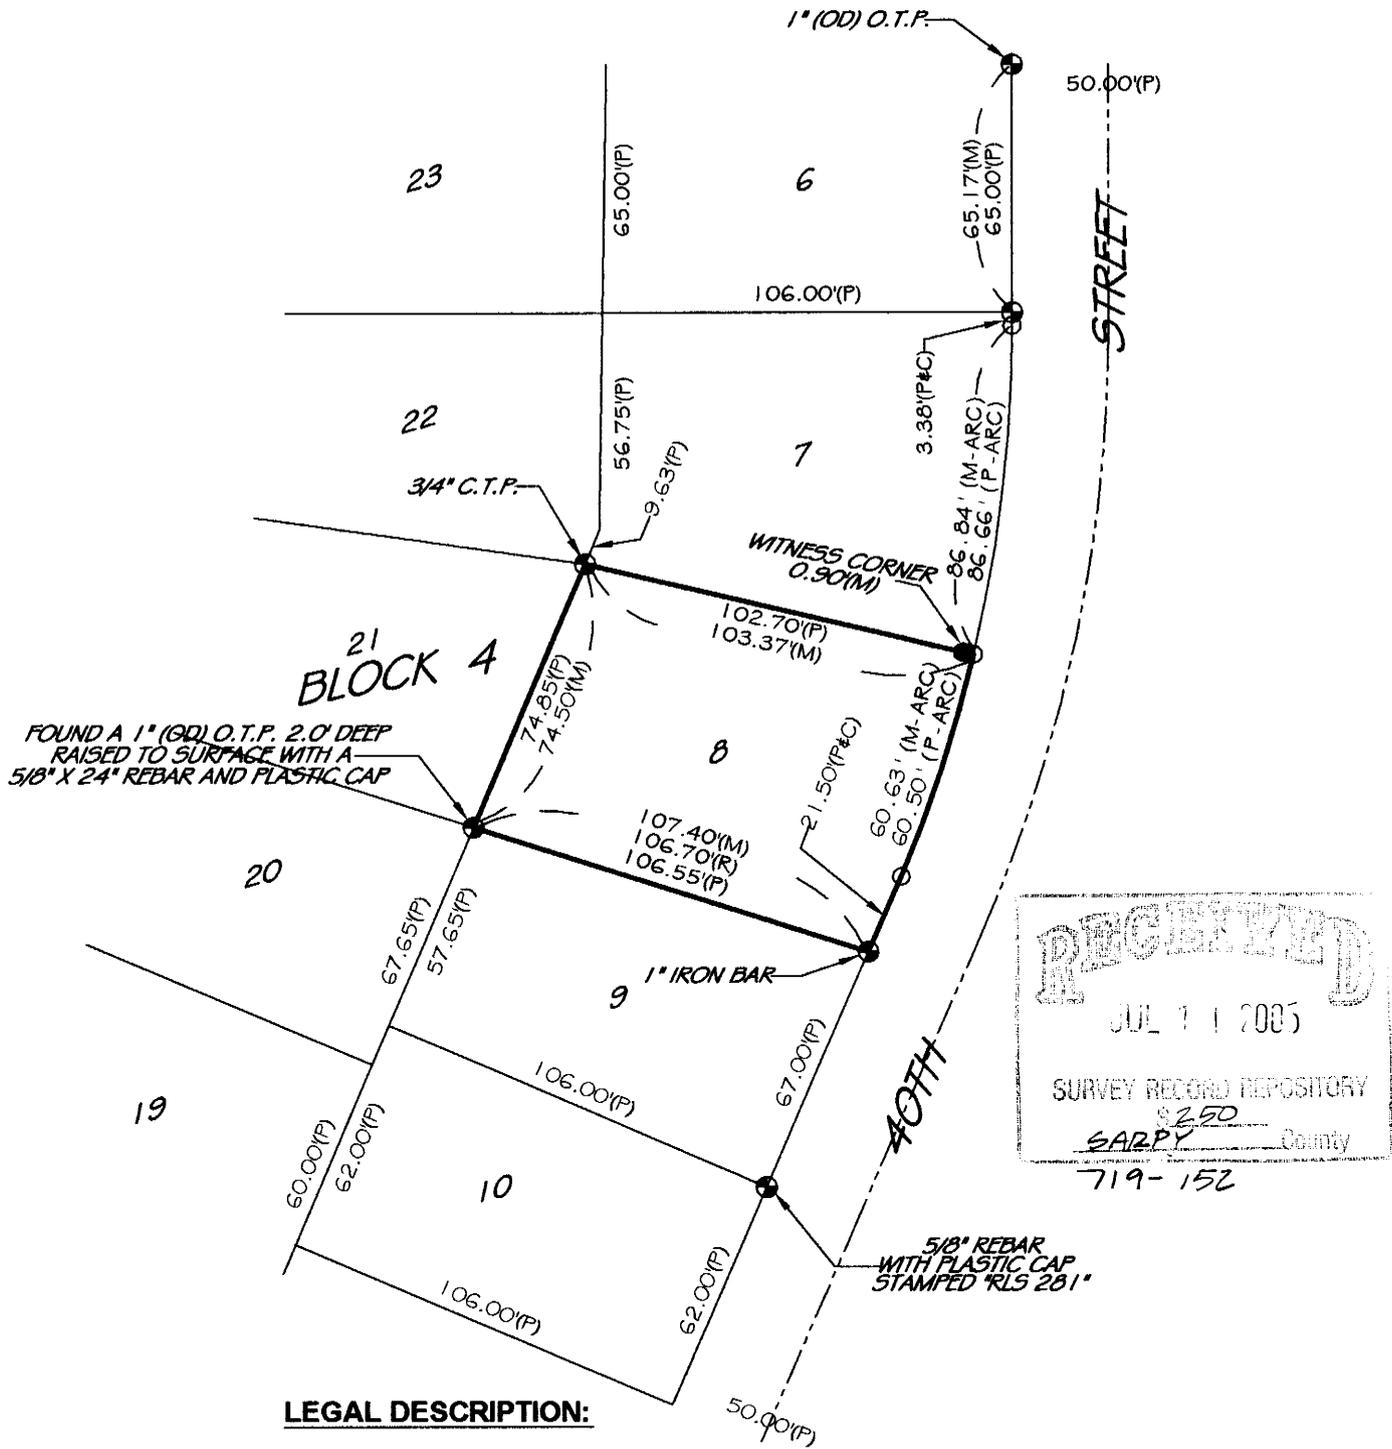



 JUL 11 2005
 SURVEY RECORD DEPOSITORY
 \$2.50
 SARPY County
 719-152


LEGAL DESCRIPTION:

LOT 8, BLOCK 4, HIGH MEADOWS, AN ADDITION IN THE CITY OF BELLEVUE, SARPY COUNTY, NEBRASKA.

SURVEYOR'S CERTIFICATE:

I, GARY L. SIEDSCHLAG, HEREBY CERTIFY THAT THIS PLAT OF A SURVEY WAS MADE BY ME OR UNDER MY SUPERVISION AND IS TRUE AND ACCURATE TO THE BEST OF MY KNOWLEDGE, AND THAT I AM A DULY REGISTERED LAND SURVEYOR UNDER THE LAWS OF THE STATE OF NEBRASKA.

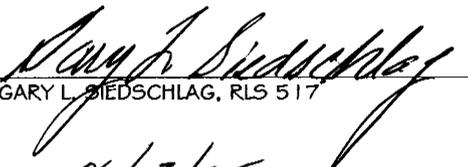
 GARY L. SIEDSCHLAG, RLS 517

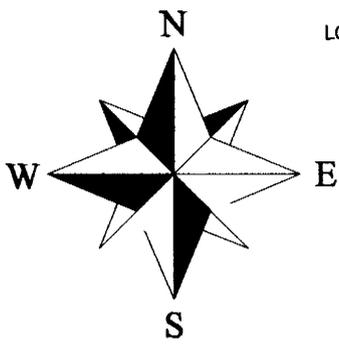

CLIENT NAME: TRACY & BETH BABCOCK
PROJECT NUMBER: SU - 1151
DATE: JUNE 08, 2005
FIELD BOOK: SARPY COUNTY #2
SCALE: 1" = 50'
REVISION DATE:
SHEET: 1 OF 1

	LEGEND
⊕	MONUMENT FOUND (1" C.T.P., UNLESS NOTED OTHERWISE)
●	MONUMENT SET (5/8" X 24" REBARS, WITH A PLASTIC CAP 1.5" X 1.7", UNLESS NOTED OTHERWISE)
○	TEMPORARY POINT
C.T.P.	CRIMPED TOP PIPE
O.T.P.	OPEN TOP PIPE
C	COMPUTED DISTANCE
D	DEEDED DISTANCE
M	MEASURED DISTANCE
P	PLATTED DISTANCE
R	RECORDED DISTANCE
NOTE: ALL BEARINGS ARE ASSUMED	

GLS SURVEYING INC.
 1618 SHAMROCK BLVD.
 YUTAN, NE 68073
 OFFICE: (402) 625-2692
 CELL: (402) 618-9133