



A Survey of Lot 5, Block 3,
Valley 1st Addition to the City of Cozad,
Cozad, Dawson County, Nebraska.

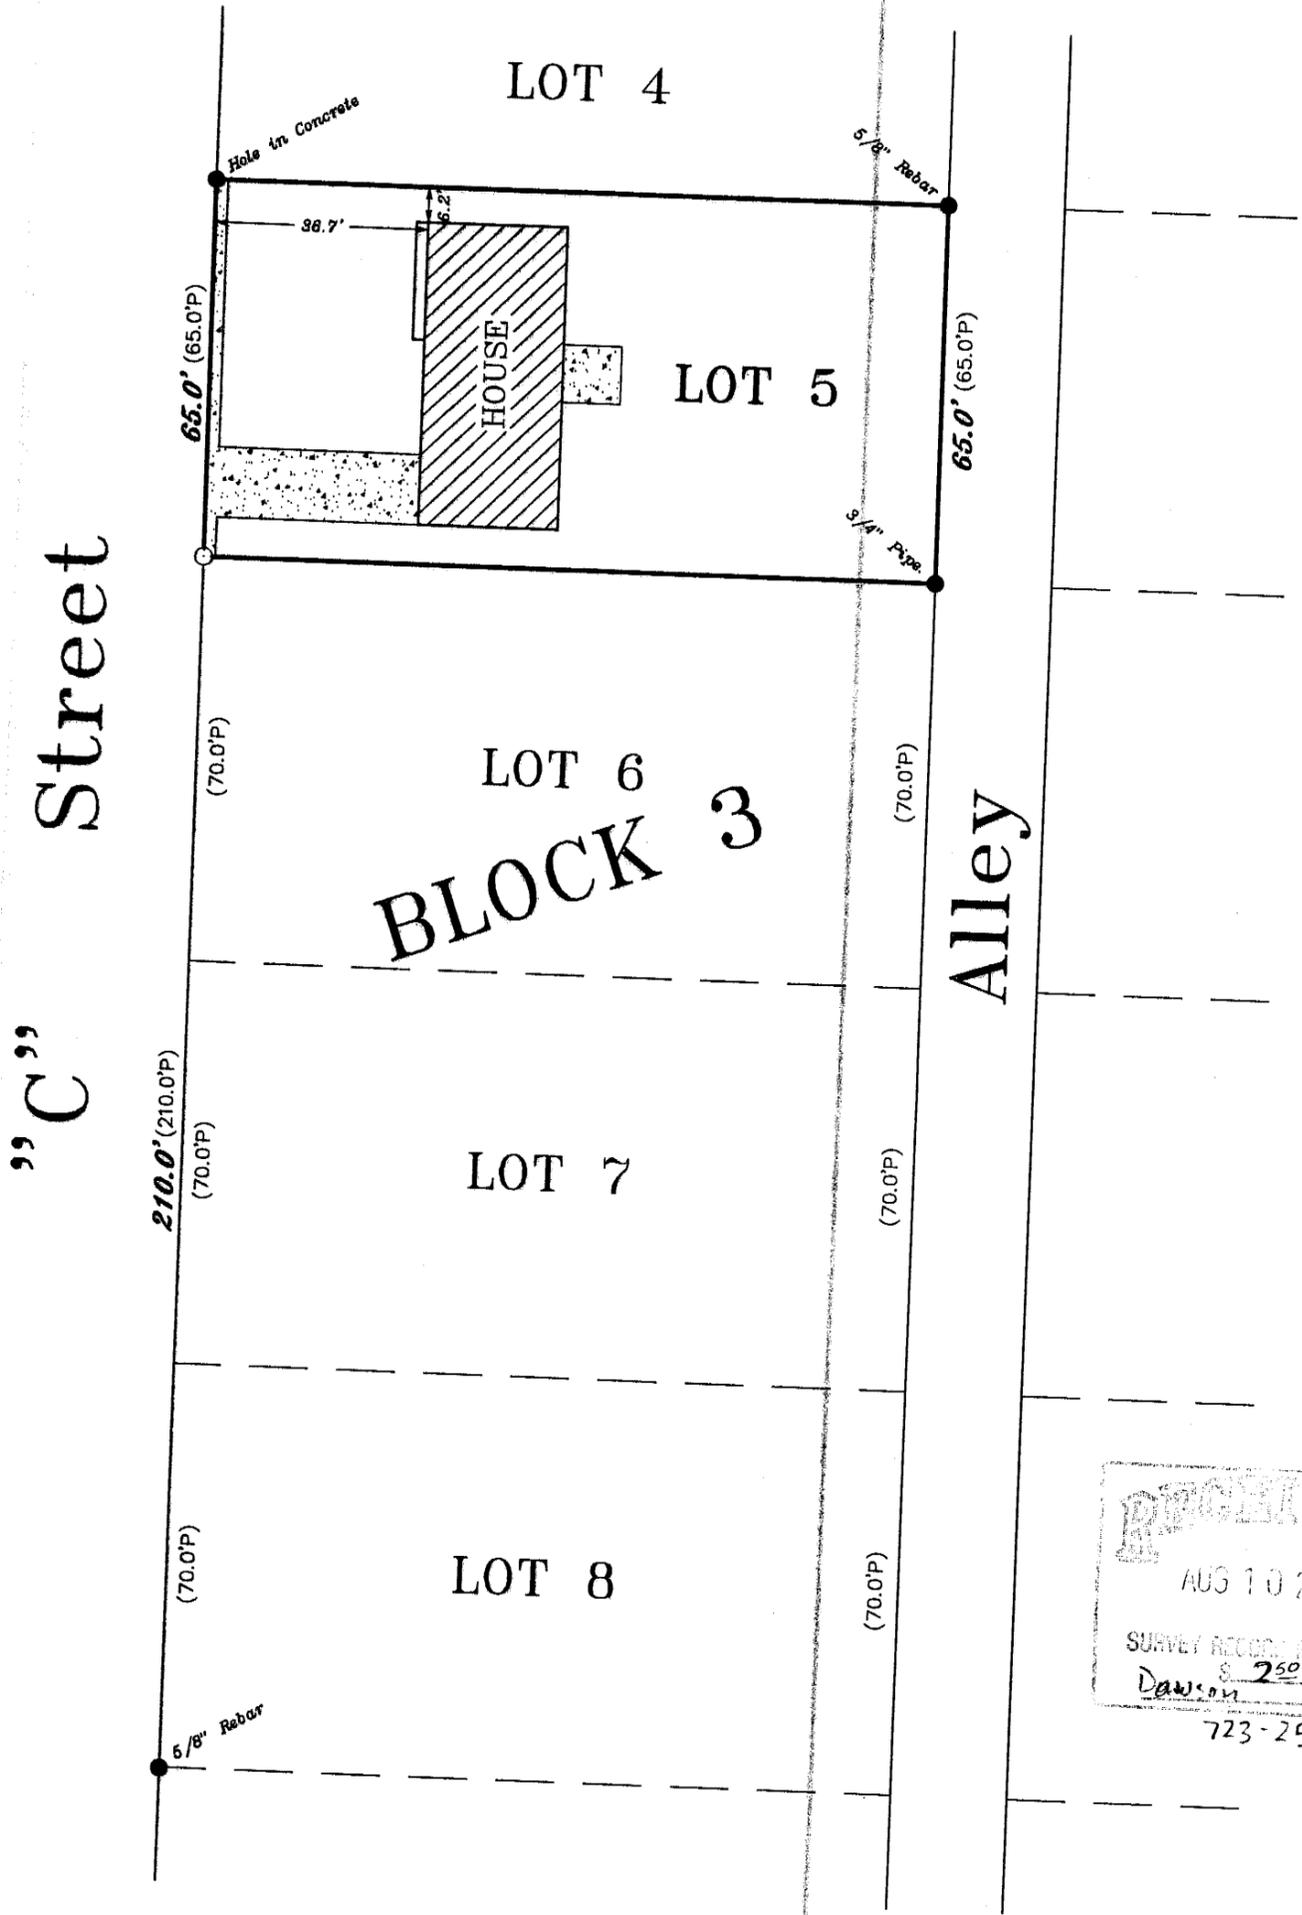

RECEIVED
AUG 10 2005
SURVEY RECORDS REPOSITORY
Dawson 2nd County
723-259

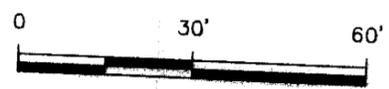

- 0.00' Measured Distance.
 - (0.00'P) Platted Distance.
 - (0.00'R) Recorded Distance.
 - Angle Point.
 - Corner Set(Hole in Concrete).
 - Corner Found(Iron).
- Ref.: Cozad F.B. 33-L, page 68.
Recorded in Cozad F.B. 33-J, page 29.

I hereby certify that on the 11th day of May, 2005, I surveyed the above platted and described lot, and that the information shown is true and correct to the best of my knowledge and belief.

Gary Donnelson
GARY DONNELSON LS-292
Dawson County Surveyor
NEBRASKA REGISTERED LAND SURVEYOR
GARY DONNELSON

