
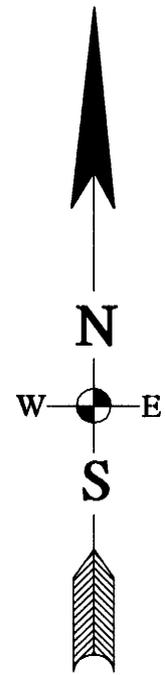



# A SURVEY PLAT OF LOT 4, K-1 CABIN AREA LOCATED IN SECTION 9, T.14 N., R.38 W. OF THE 6th P.M., KEITH COUNTY, NEBRASKA

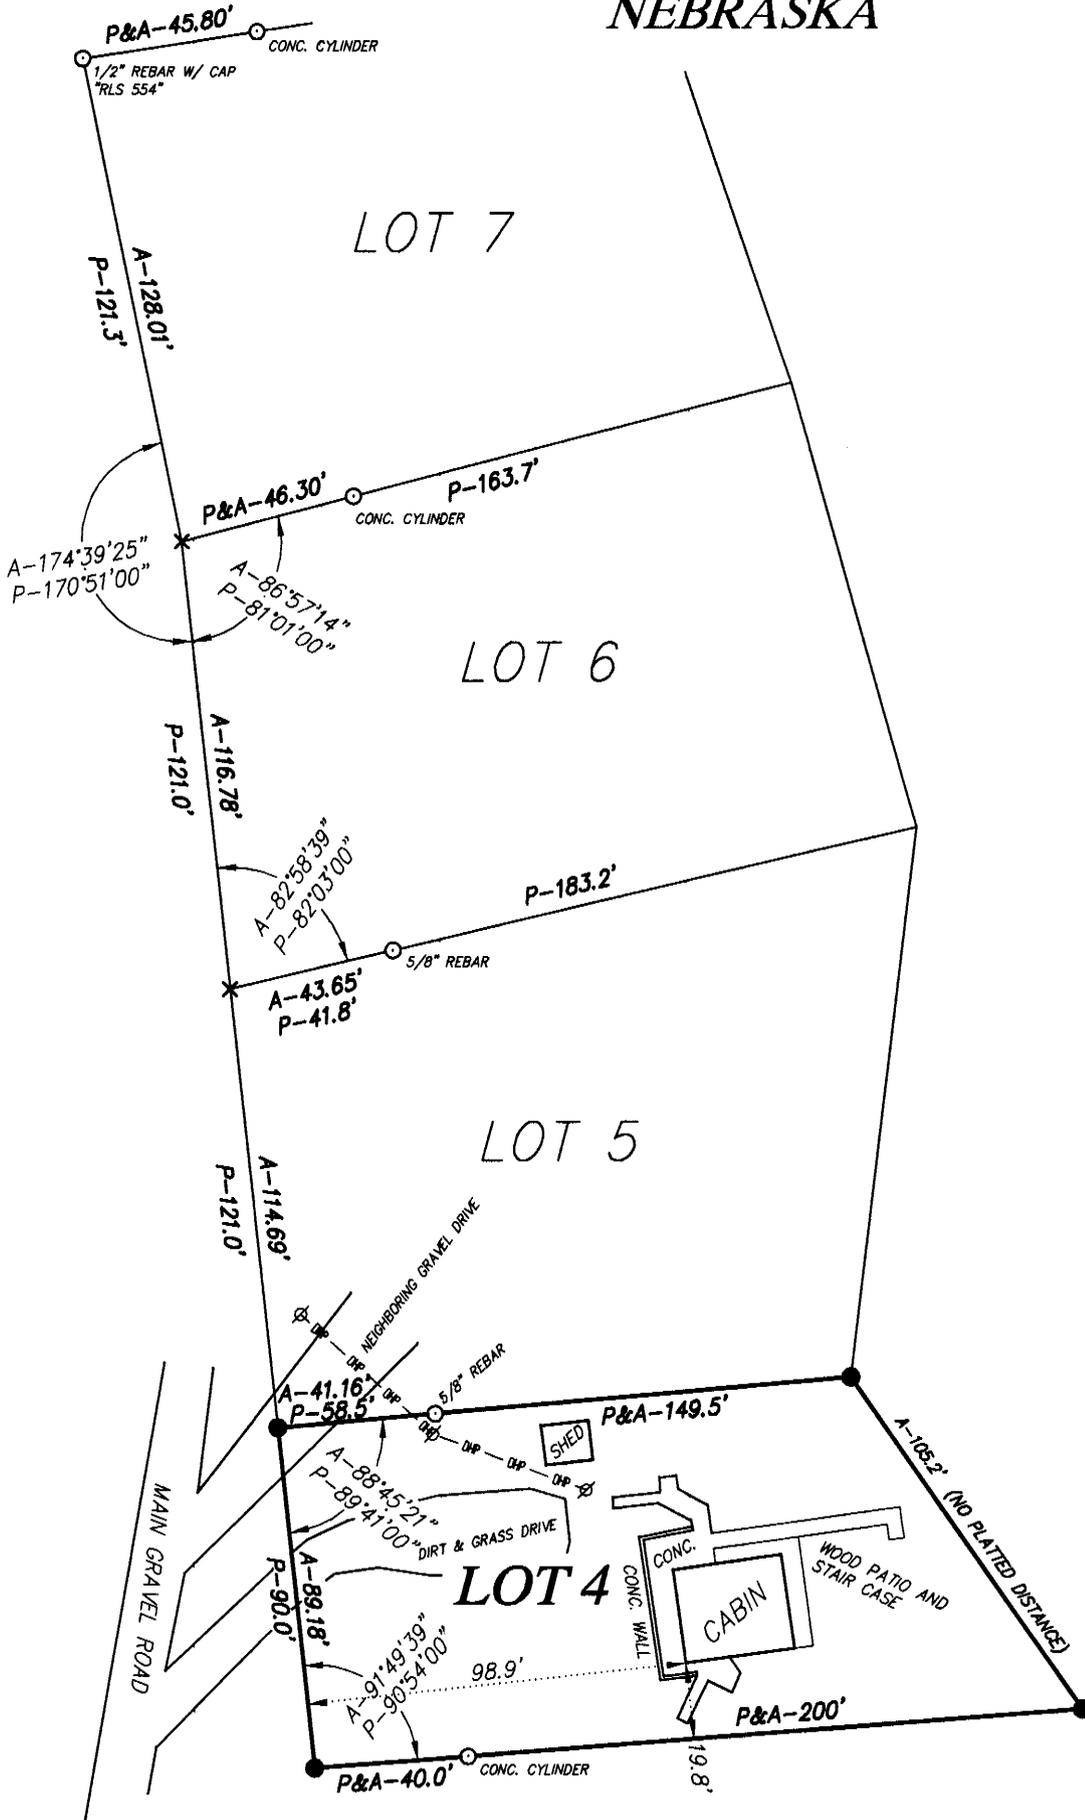

SCALE 1" = 50'

**LEGEND**

- FOUND MONUMENT
- SET MONUMENT
- 1/2" REBAR W/  
PLASTIC CAP STAMPED  
R.L.S. 554
- P- PLATTED DISTANCE
- A- ACTUAL DISTANCE
- OP— OVER HEAD POWER
- X- TEMPORARY POINT

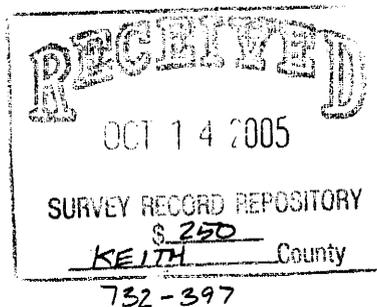

**SURVEYOR'S CERTIFICATE**

*I do hereby certify that, under my personal supervision, this plat was prepared from an actual survey completed this 30th day of August, 2005, and is correct to the best of my knowledge.*

*Ryan E. Dickinson, Registered Land Surveyor  
Nebraska Reg. No. 554*



**DICKINSON LAND SURVEYORS**

P.O. BOX 283, OGALLALA, NEBRASKA  
OFFICE-308-284-8440 CELL-308-289-1485