
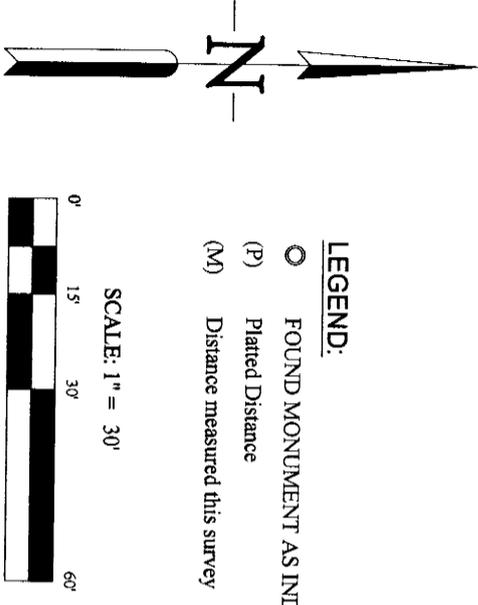


NOV 07 2005

SURVEY RECORD REPOSITORY
 \$ 250
 SCOTTS BLUFF County
 736-0109

**Lot 2, Block 1, WESTMOOR 4th ADDITION to the
 City of Scottsbluff, Scotts Bluff County, Nebraska.**

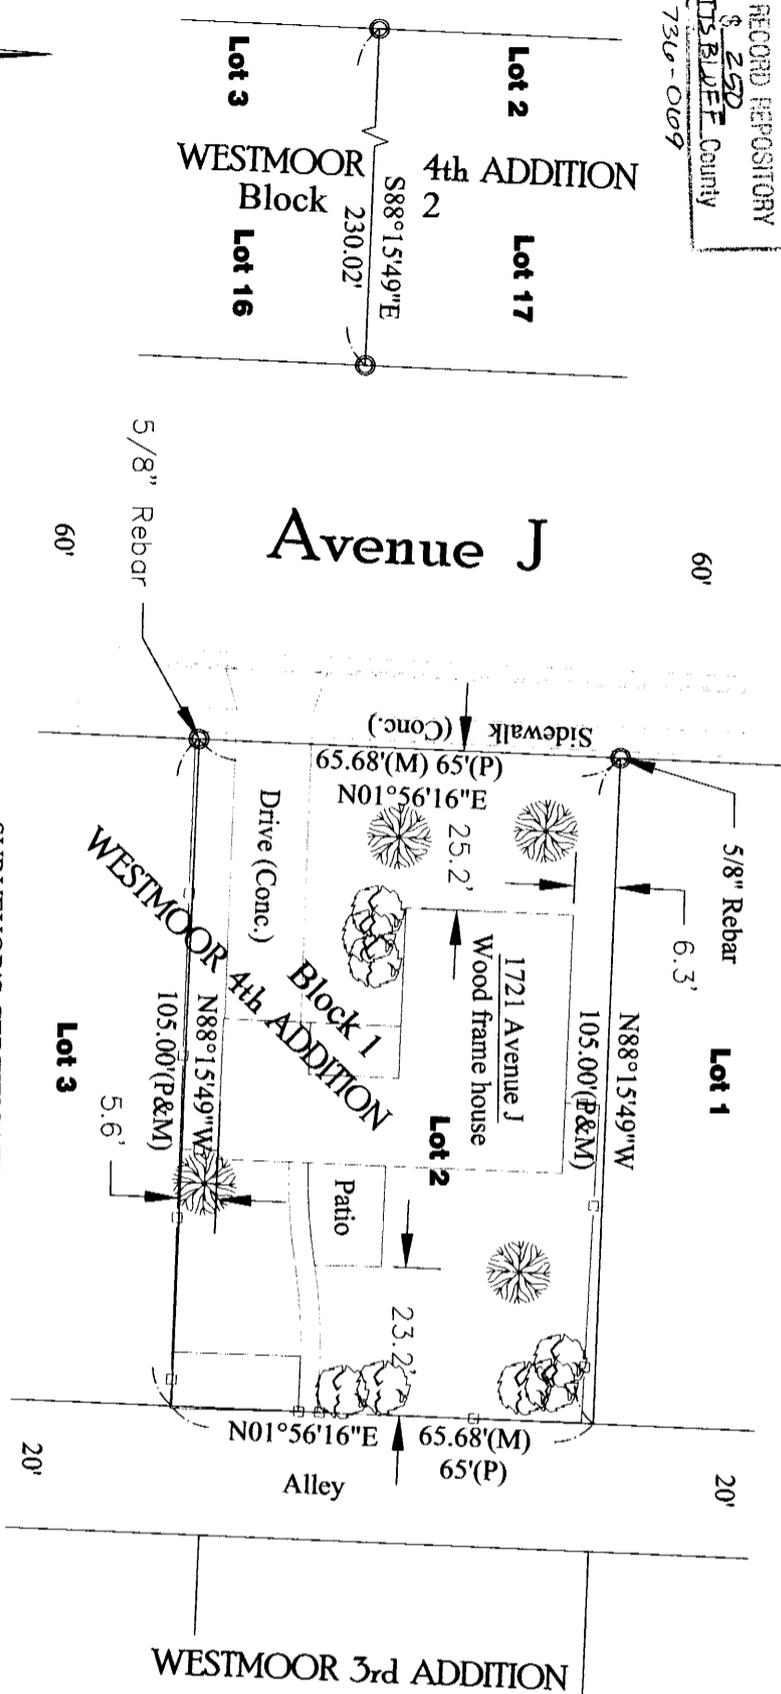


- LEGEND:**
- FOUND MONUMENT AS INDICATED
 - (P) Platted Distance
 - (M) Distance measured this survey

SURVEYOR'S CERTIFICATE:

I, Donald A. Brush, Nebraska Registered Land Surveyor Number 511, do hereby certify that on April 28, 2005, the tract described above and shown on the accompanying drawing was surveyed by me; that the accompanying drawing is a correct delineation of said survey drawn to a scale of 30 feet to the inch; that the distances are earth-surface distances given in feet and decimals of a foot, with the dimensions to the housing being given in feet and tenths only; that the bearings are assumed; that the area is as shown; and that the monuments were found or set as indicated.

WITNESS MY HAND AND SEAL this 3rd day of May, 2005.
 Donald A. Brush
 Nebraska Registered Land Surveyor Number 511

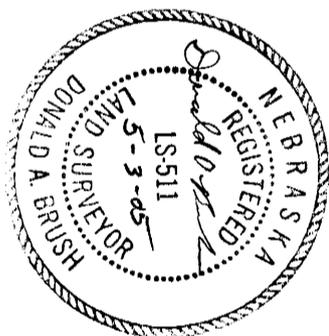

- Notes:**
- This report is a representation of the visible conditions that were found at the time of this Improvement Location Survey.
 - This document does not constitute a boundary survey and is subject to any inaccuracies that a subsequent boundary survey may disclose. The information shown on this report should not be used to establish any fence, structure, or other improvements.
 - The location of the trees and bushes are approximate.
 - Dimensions to structures are given to the nearest tenth of a foot.

**Lot 2, Block 1, Westmoor 4th Addition
 Scottsbluff, Scotts Bluff County, Nebraska.**

Date	May 2005
Sheet No.	1 of 1

Job No.	2005-04-018
DWG	DAB Checked

Panhandle Land Surveying
 Donald A. Brush, Registered Land Surveyor
 870 SB Road, Morrill, Nebraska, 69358
 Phone: (308) 247-2602

Improvement Location Report
 Eric & Amy Weatherman