



Lot 13, Block 11, Pathfinder Subdivision Replat to the City of Gering, Scotts Bluff County, Nebraska

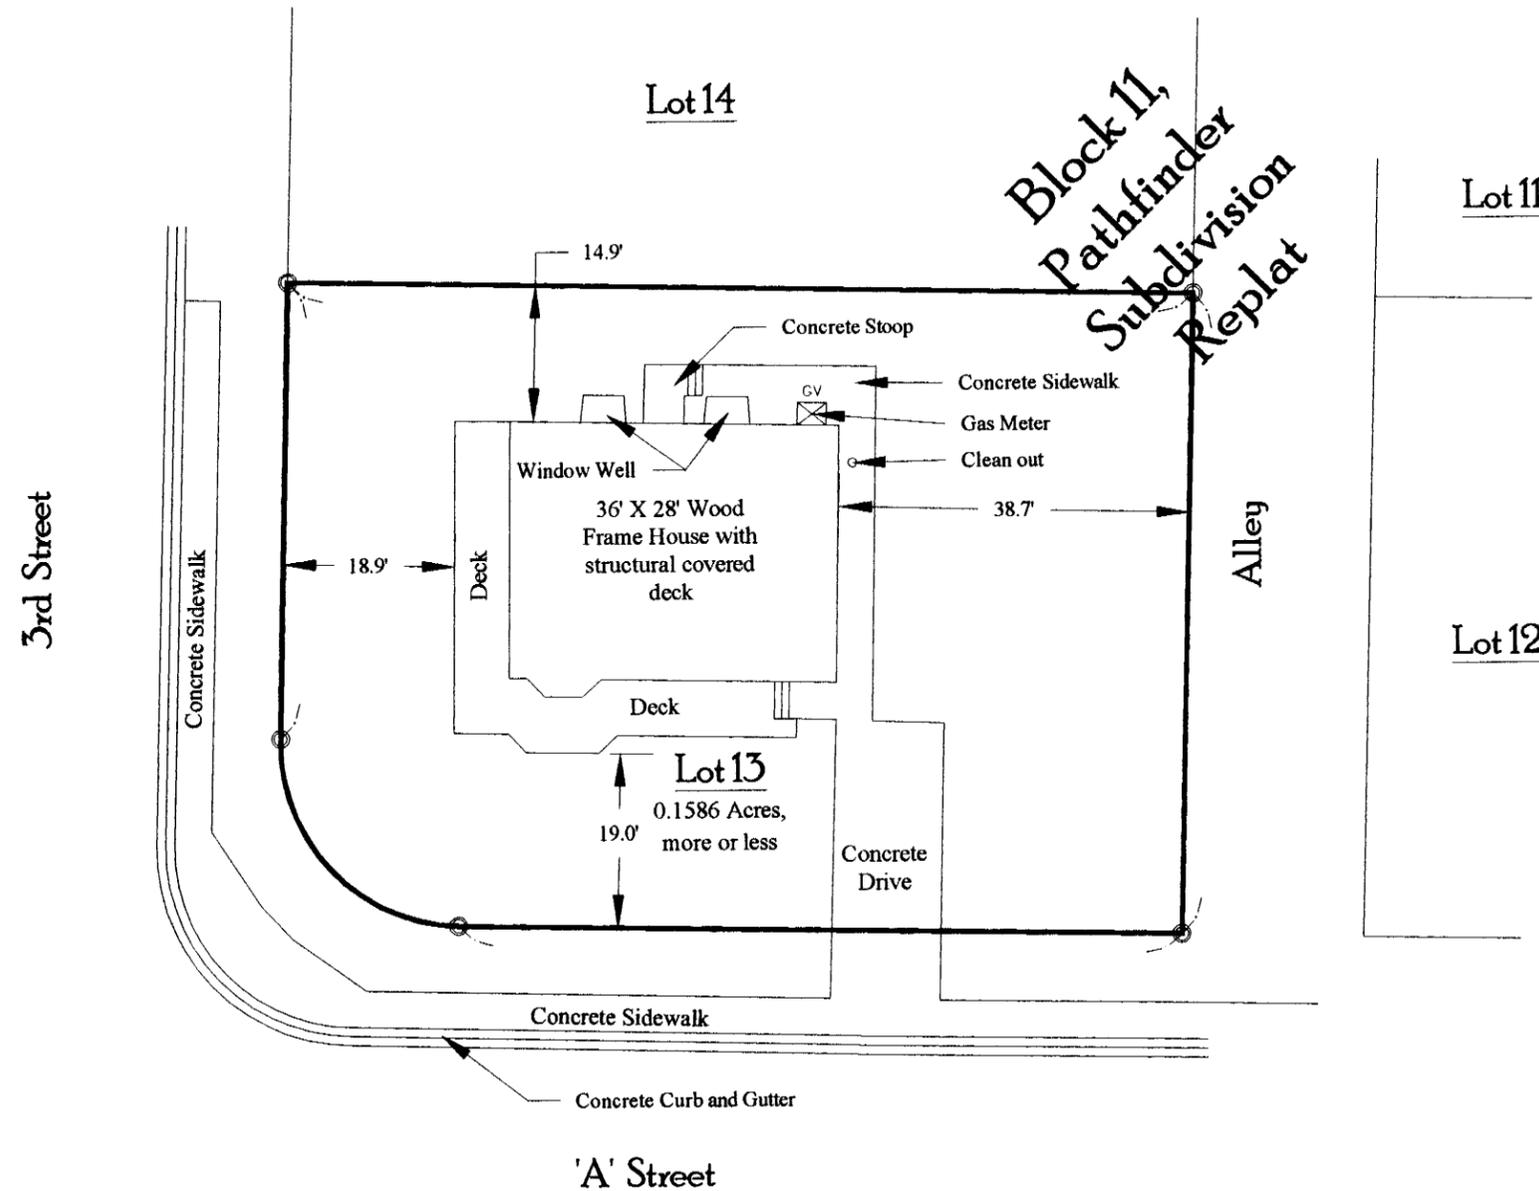

LEGEND:

- FOUND MONUMENT AS INDICATED
- (P) Platted Distance
- (M) Distance measured this survey

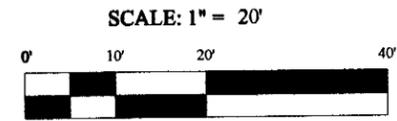


SURVEYOR'S CERTIFICATE:

I, Donald A. Brush, Nebraska Registered Land Surveyor Number 511, do hereby certify that, on October 19, 2005, the tract described above and shown on the accompanying drawing was surveyed by me; that the accompanying drawing is a correct delineation of said survey drawn to a scale of 20 feet to the inch; that the distances are given in feet and decimals of a foot; that the bearings are assumed; that the area is as shown; and that the monuments were found or set as indicated.

WITNESS MY HAND AND SEAL this 27th day of October, 2005.

Donald A. Brush  
Nebraska Registered Land Surveyor Number 511

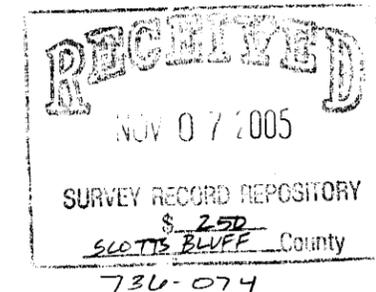

Sheet No.: 1 of 1

Date: Oct. 2005

**Panhandle Land Surveying**  
Donald A. Brush, Registered Land Surveyor  
870 SB Road, Morrill, Nebraska, 69358  
Phone: (308) 247-2602

David Clement  
Lot 13, Block 11, Pathfinder Subdivision Replat to the City of Gering, Scotts Bluff County, Nebraska

Job No.: 2005-10-044 Drawn by: DAB / Checked by: Drawing File Name:

Copyright: 2005