



REPLAT OF LOTS 2 THRU 6 OF EICKHOFF WEST ADDITION  
to Cedar County, Nebraska,  
Being a part of the Northeast 1/4 of the Northwest 1/4  
of Section 2, Township 30 North, Range 1 East of the  
6th P.M., Cedar County, Nebraska.

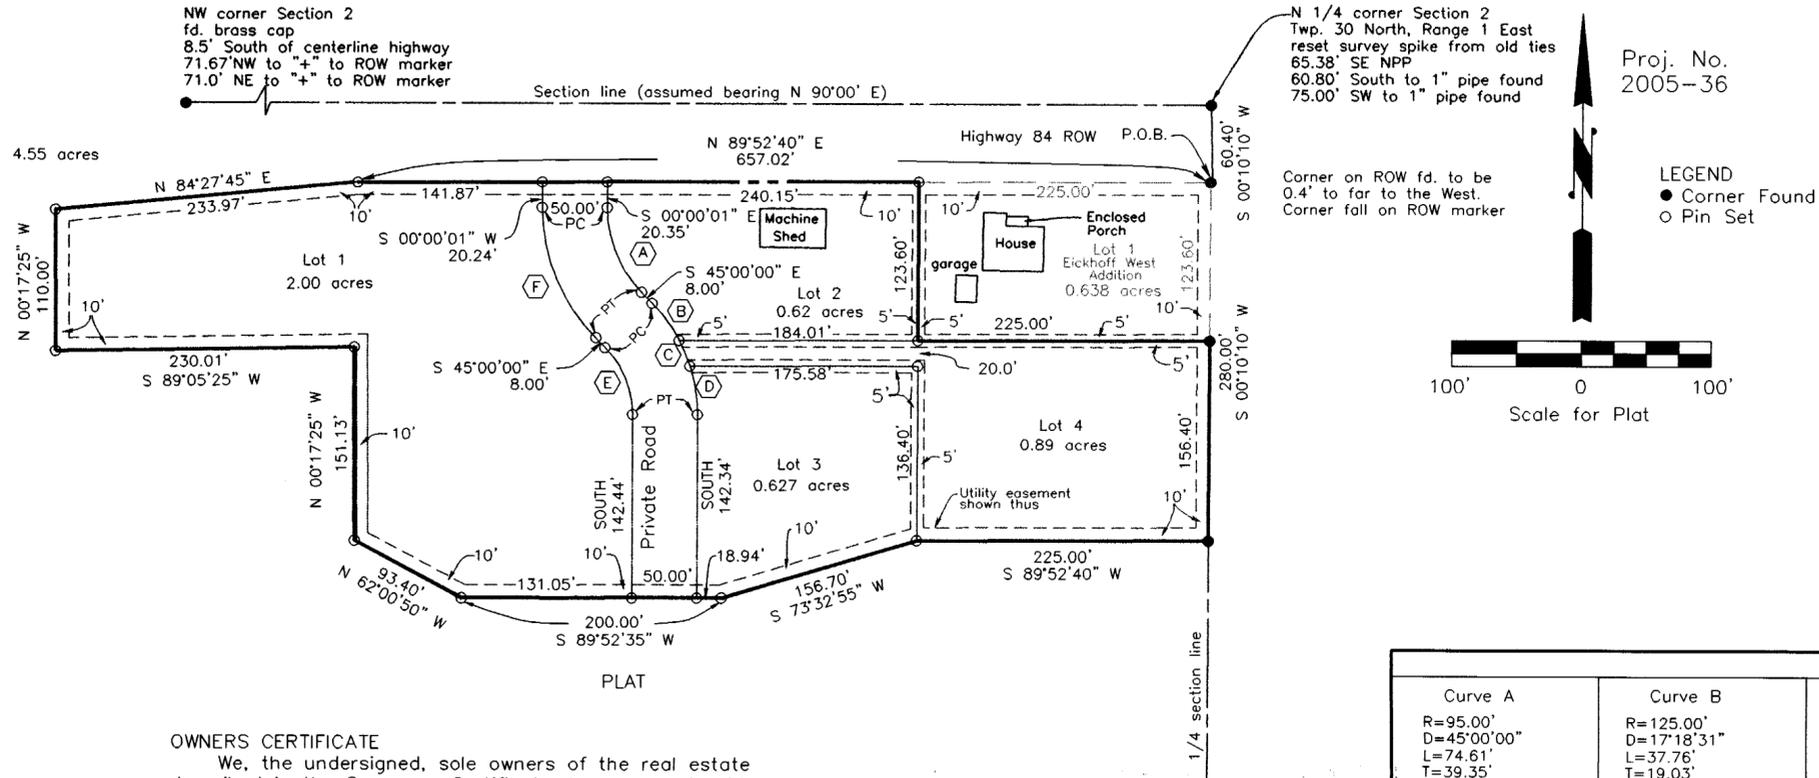

Northeast 1/4 of the Northwest 1/4 of Section 2,  
Township 30 North, Range 1 East of the 6th P.M.

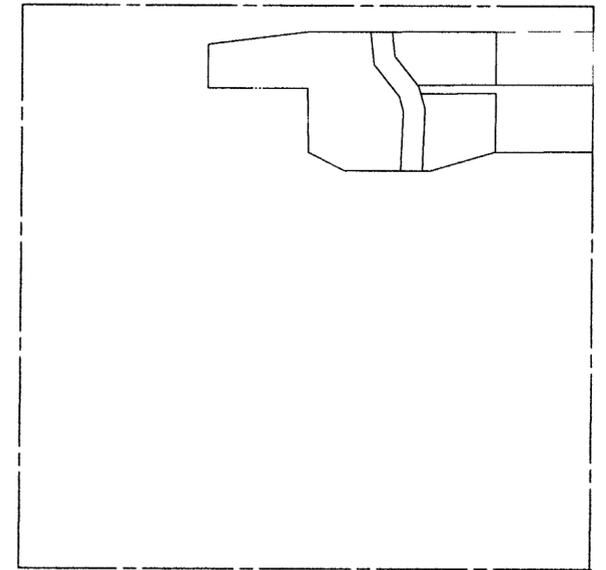

Curve Data					
Curve A	Curve B	Curve C	Curve D	Curve E	Curve F
R=95.00'	R=125.00'	R=125.00'	R=125.00'	R=75.00'	R=145.00'
D=45°00'00"	D=17°18'31"	D=09°56'31"	D=17°44'58"	D=45°00'00"	D=45°00'00"
L=74.61'	L=37.76'	L=21.69'	L=38.72'	L=58.90'	L=113.88'
T=39.35'	T=19.03'	T=19.03'	T=19.52'	T=31.07'	T=60.06'
LC=72.71'	LC=37.62'	LC=21.66'	LC=38.57'	LC=57.40'	LC=110.98'
CB=S 22°30'00" E	CB=S 36°20'44" E	CB=S 22°43'13" E	CB=S 08°52'29" E	CB=S 22°30'00" E	CB=S 22°30'00" E

OWNERS CERTIFICATE

We, the undersigned, sole owners of the real estate described in the Surveyors Certificate, have caused said real estate to be platted in Lots 1 thru 4, to be known hereinafter as REPLAT OF LOTS 2 THRU 6 OF EICKHOFF WEST ADDITION to Cedar County, Nebraska, being part of the Northeast 1/4 of the Northwest 1/4 of Section 2, Township 30 North, Range 1 East of the 6th P.M., Cedar County, Nebraska do hereby dedicate the streets, avenues, drives, roads and alleys and other public grounds to the use and benefit of the public and provided further are easements as shown on this plat.

Keith A. Eickhoff  
President of  
Eickhoff Enterprises, Inc.

Rick Pearson  
President of  
R. P. Properties LLC

State of Nebraska)  
County of Cedar)

The foregoing instrument was acknowledged before me this \_\_\_\_\_ day of \_\_\_\_\_, 2005, by Keith A. Eickhoff, President of Eickhoff Enterprises Inc. at P. O. Box 352, Hartington, Nebraska 68739.

My commission expires: \_\_\_\_\_

Notary Public

State of Nebraska)  
County of Cedar)

The foregoing instrument was acknowledge before me this \_\_\_\_\_ day of \_\_\_\_\_, 2005, by Rick Pearson, President of R.P. Properties L.L.C. a Nebraska corporation, on behalf of the corporation.

My commission expires: \_\_\_\_\_

Notary Public

APPROVAL

The foregoing and within plat, dedication and instrument approved by the Planning Commission of the City of Hartington, Cedar County, Nebraska on this \_\_\_\_\_ day of \_\_\_\_\_, 2005.

Chairman

APPROVAL

The foregoing and within plat, dedication and instrument approved by the Honorable Mayor and City Council of the City of Hartington, Cedar County, Nebraska by resolution duly passed on this \_\_\_\_\_ day of \_\_\_\_\_, 2005.


Attest \_\_\_\_\_  
City Clerk

Mayor

State of Nebraska)  
County of Cedar)

This is to certify that this instrument was filed for record by the Register of Deeds Office at \_\_\_\_\_ M, on this \_\_\_\_\_ day of \_\_\_\_\_, 2005.  
Book \_\_\_\_\_ Page \_\_\_\_\_

Register of Deeds

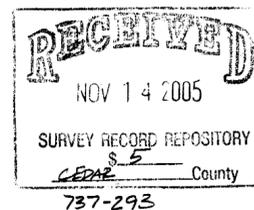

Surveyors Certificate

I, LaVern F. Schroeder, Registered Land Surveyor in the State of Nebraska, have made a survey of a Replat of Lots 2 thru 6 of Eickhoff West Addition to Cedar County, Nebraska, being a part of the Northeast 1/4 of the Northwest 1/4 of Section 2, Township 30 North, Range 1 East of the 6th P.M., Cedar County, Nebraska; that the plat attached hereto is the original, accurate, true and correct plat of said Replat of Lots 2 thru 6 of Eickhoff West Addition to Cedar County, Nebraska, that said plat accurately and correctly reflects all of the lots, blocks, streets, avenues, alleys, parks, commons, and other grounds in said Replat, all of which are correctly designated and shown on the attached plat; that I surveyed and platted said Replat of Lots 2 thru 6 of Eickhoff West Addition to Cedar County, Nebraska, consisting of Lots 1 thru 4 at the instance and request of the owners; and the tract of land comprising of said Replat is more particularly described as follows:

Lots 2 thru 6 of Eickhoff West Addition to Cedar County, Nebraska, being a part of the Northeast 1/4 of the Northwest 1/4 of Section 2, Township 30 North, Range 1 East of the 6th P.M., Cedar County, Nebraska and the private road adjacent there to.

I hereby State that I have executed this instrument on this 26th day of April, 2005.

LaVern F. Schroeder  
Registered Land Surveyor #312

