

SURVEY RECORD



PREPARED BY

L & S SURVEYING

P.O. BOX 354
(402) 826-4620

CRETE, NE 68333
(FAX) 402-826-4646

NW Corner
Block 2

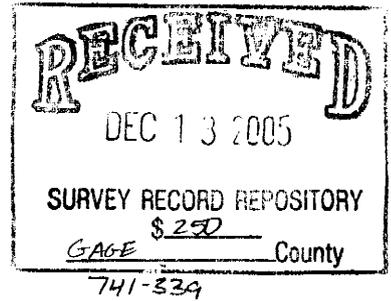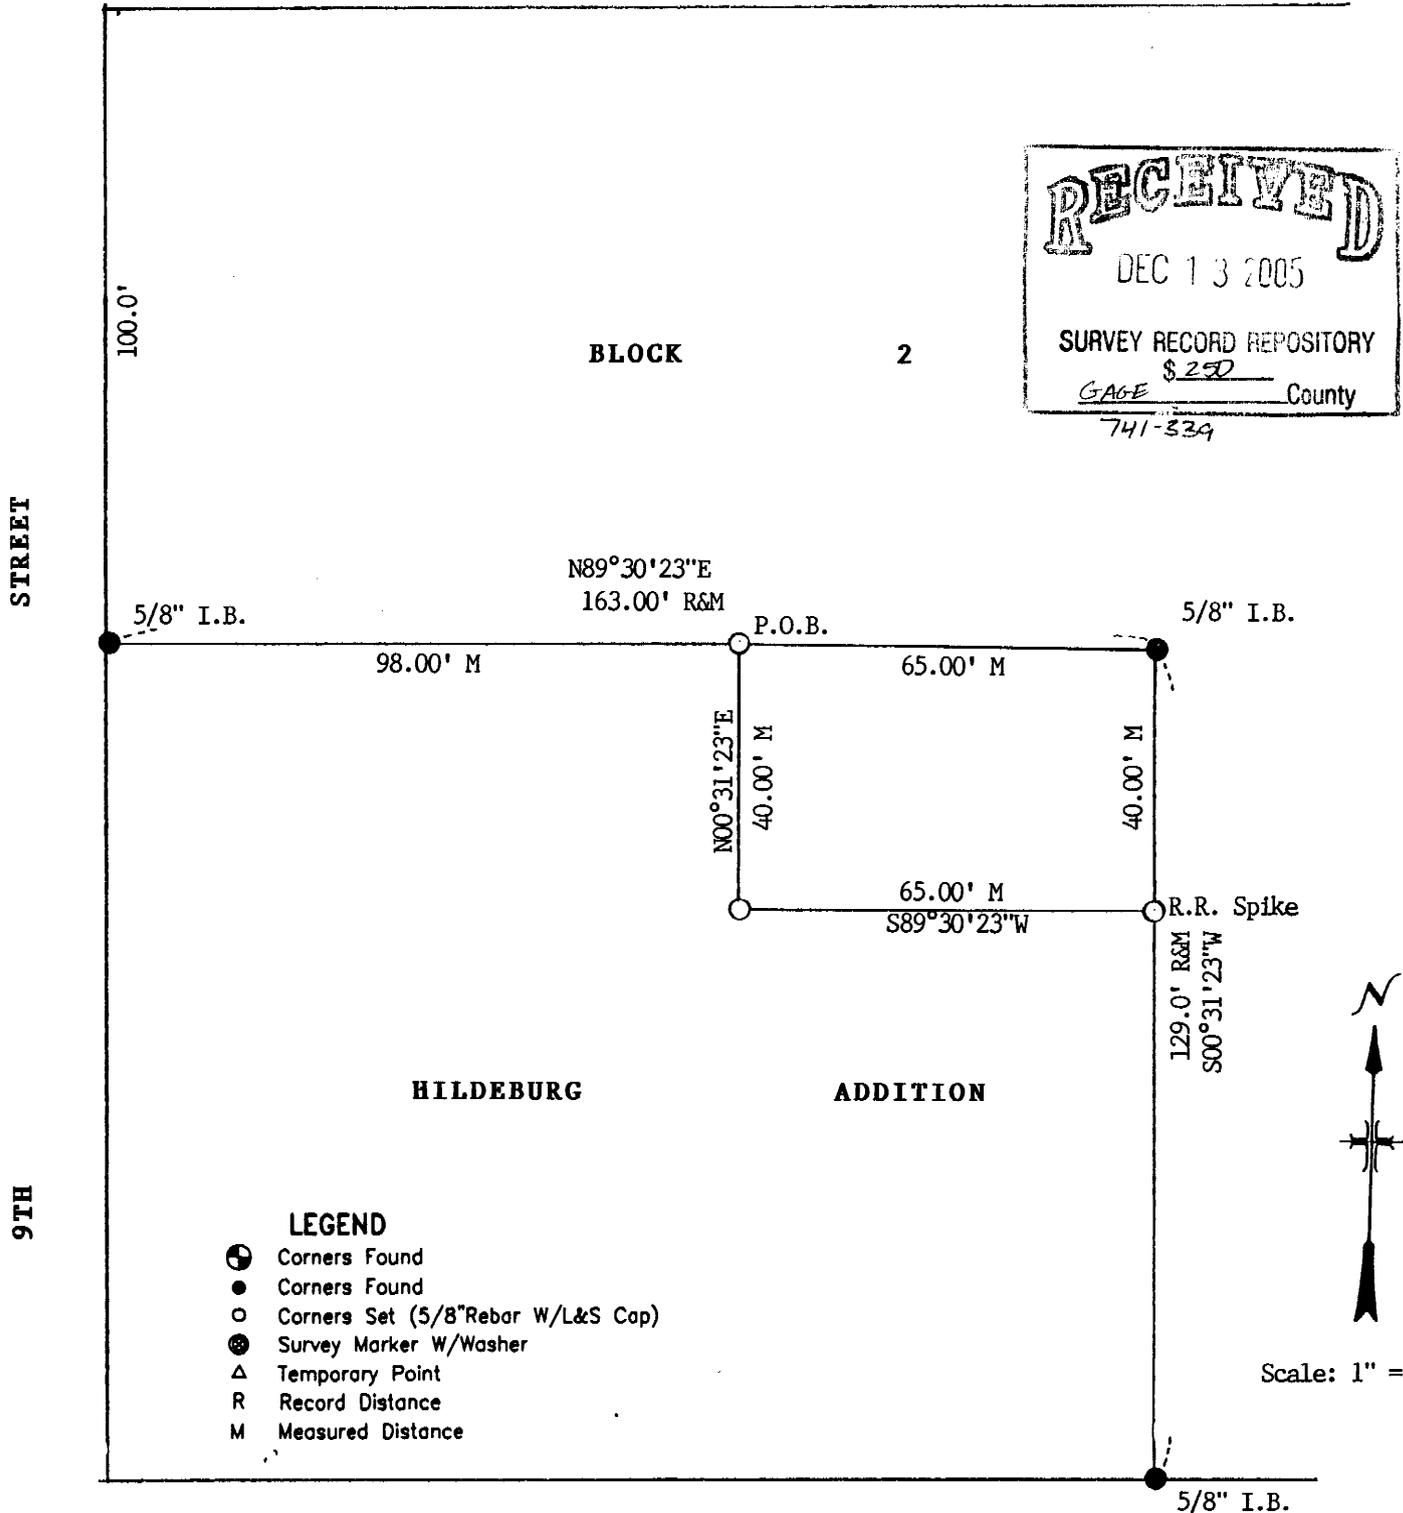

- LEGEND**
- Corners Found
 - Corners Found
 - Corners Set (5/8" Rebar W/L&S Cap)
 - ⊙ Survey Marker W/Washer
 - △ Temporary Point
 - R Record Distance
 - M Measured Distance



Scale: 1" = 30'

LEGAL DESCRIPTION

That portion of Block 2, Hildeburg Addition to the Town of Adams, Gage County, Nebraska, described as follows:

Commencing at a point on the west line of said Block 2 and 100.0 feet south of the NW Corner of said Block 2; thence N89°30'23"E (Assumed Bearing) on a line 100.0 feet south of and parallel with the north line of said Block 2, 98.00 feet to the point of beginning; thence continuing N89°30'23"E on said line, 65.00 feet; thence S00°31'23"W, 40.00 feet; thence S89°30'23"W, 65.00 feet; thence N00°31'23"E, 40.00 feet to the point of beginning.

SURVEYOR'S CERTIFICATE

I, Leslie J. Siedschlag, a Registered Land Surveyor in the State of Nebraska, hereby certify that this survey was made under my direct supervision on September 19, 2005 and that all dimensions shown are in feet and decimals of a foot and correct to the best of my knowledge and belief.



Leslie J. Siedschlag
Leslie J. Siedschlag, Nebraska L.S. No. 469