


N-LINE

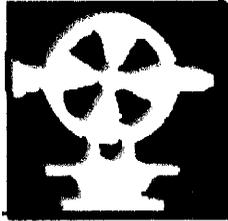


LAND SURVEYING

P.O. BOX 173
Central City, NE 68826
Phone: 308-940-1900


OFFICIAL SURVEY RECORD

Common Line of Lot 25 and Lot 26, Block 8,
and also
Common Line of Lot 13 and Lot 12 Block 7,
Edenton North 12th Addition to the City of Lincoln

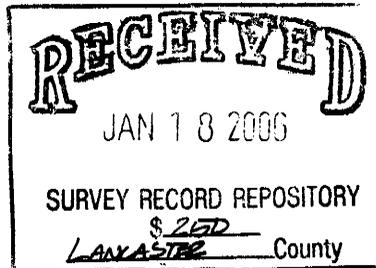

Scale: 1" = 50'

OUTLOT B

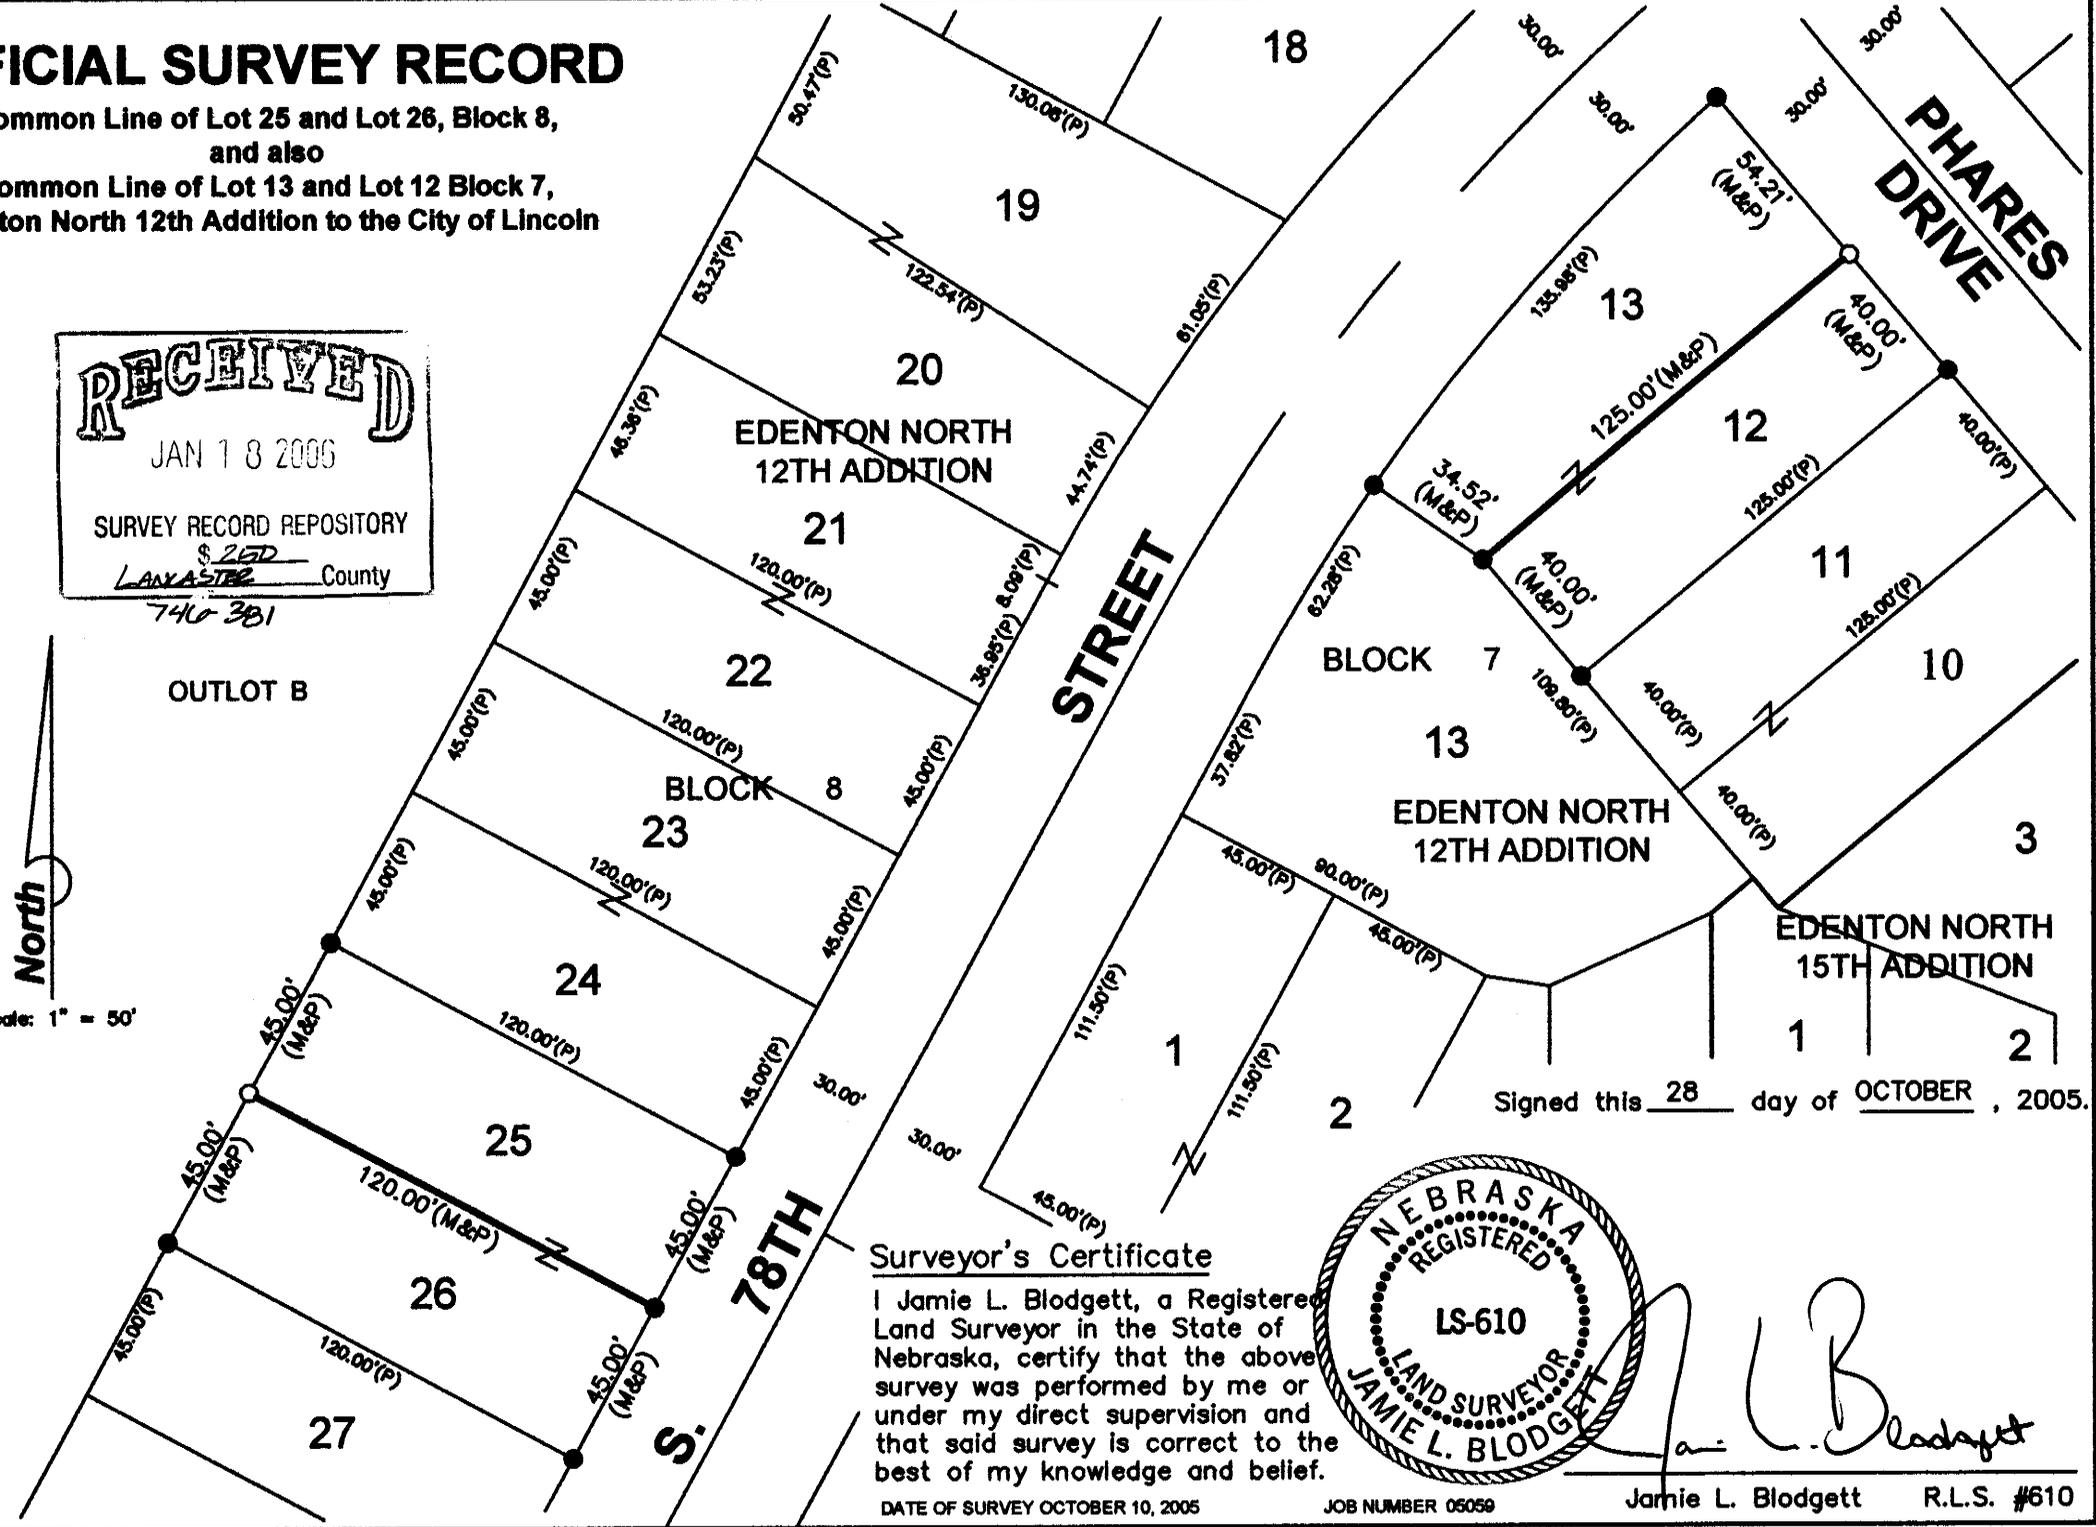

Legend

- = Corner Set 5/8" x 24" Rebar w/ Cap #610
- = Corner Found (5/8" Rebar)
- (M) = Measured Distance
- (P) = Platted Distance


Signed this 28 day of OCTOBER, 2005.

Surveyor's Certificate

I Jamie L. Blodgett, a Registered Land Surveyor in the State of Nebraska, certify that the above survey was performed by me or under my direct supervision and that said survey is correct to the best of my knowledge and belief.

DATE OF SURVEY OCTOBER 10, 2005

JOB NUMBER 05059

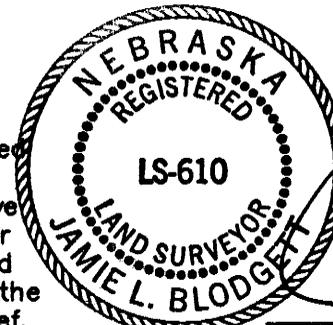

Jamie L. Blodgett R.L.S. #610