


A Survey of Lots 1-3, Block 1 of PARKVIEW  
 ADDITION to the City of Lexington, Dawson County,  
 Nebraska.

20TH STREET

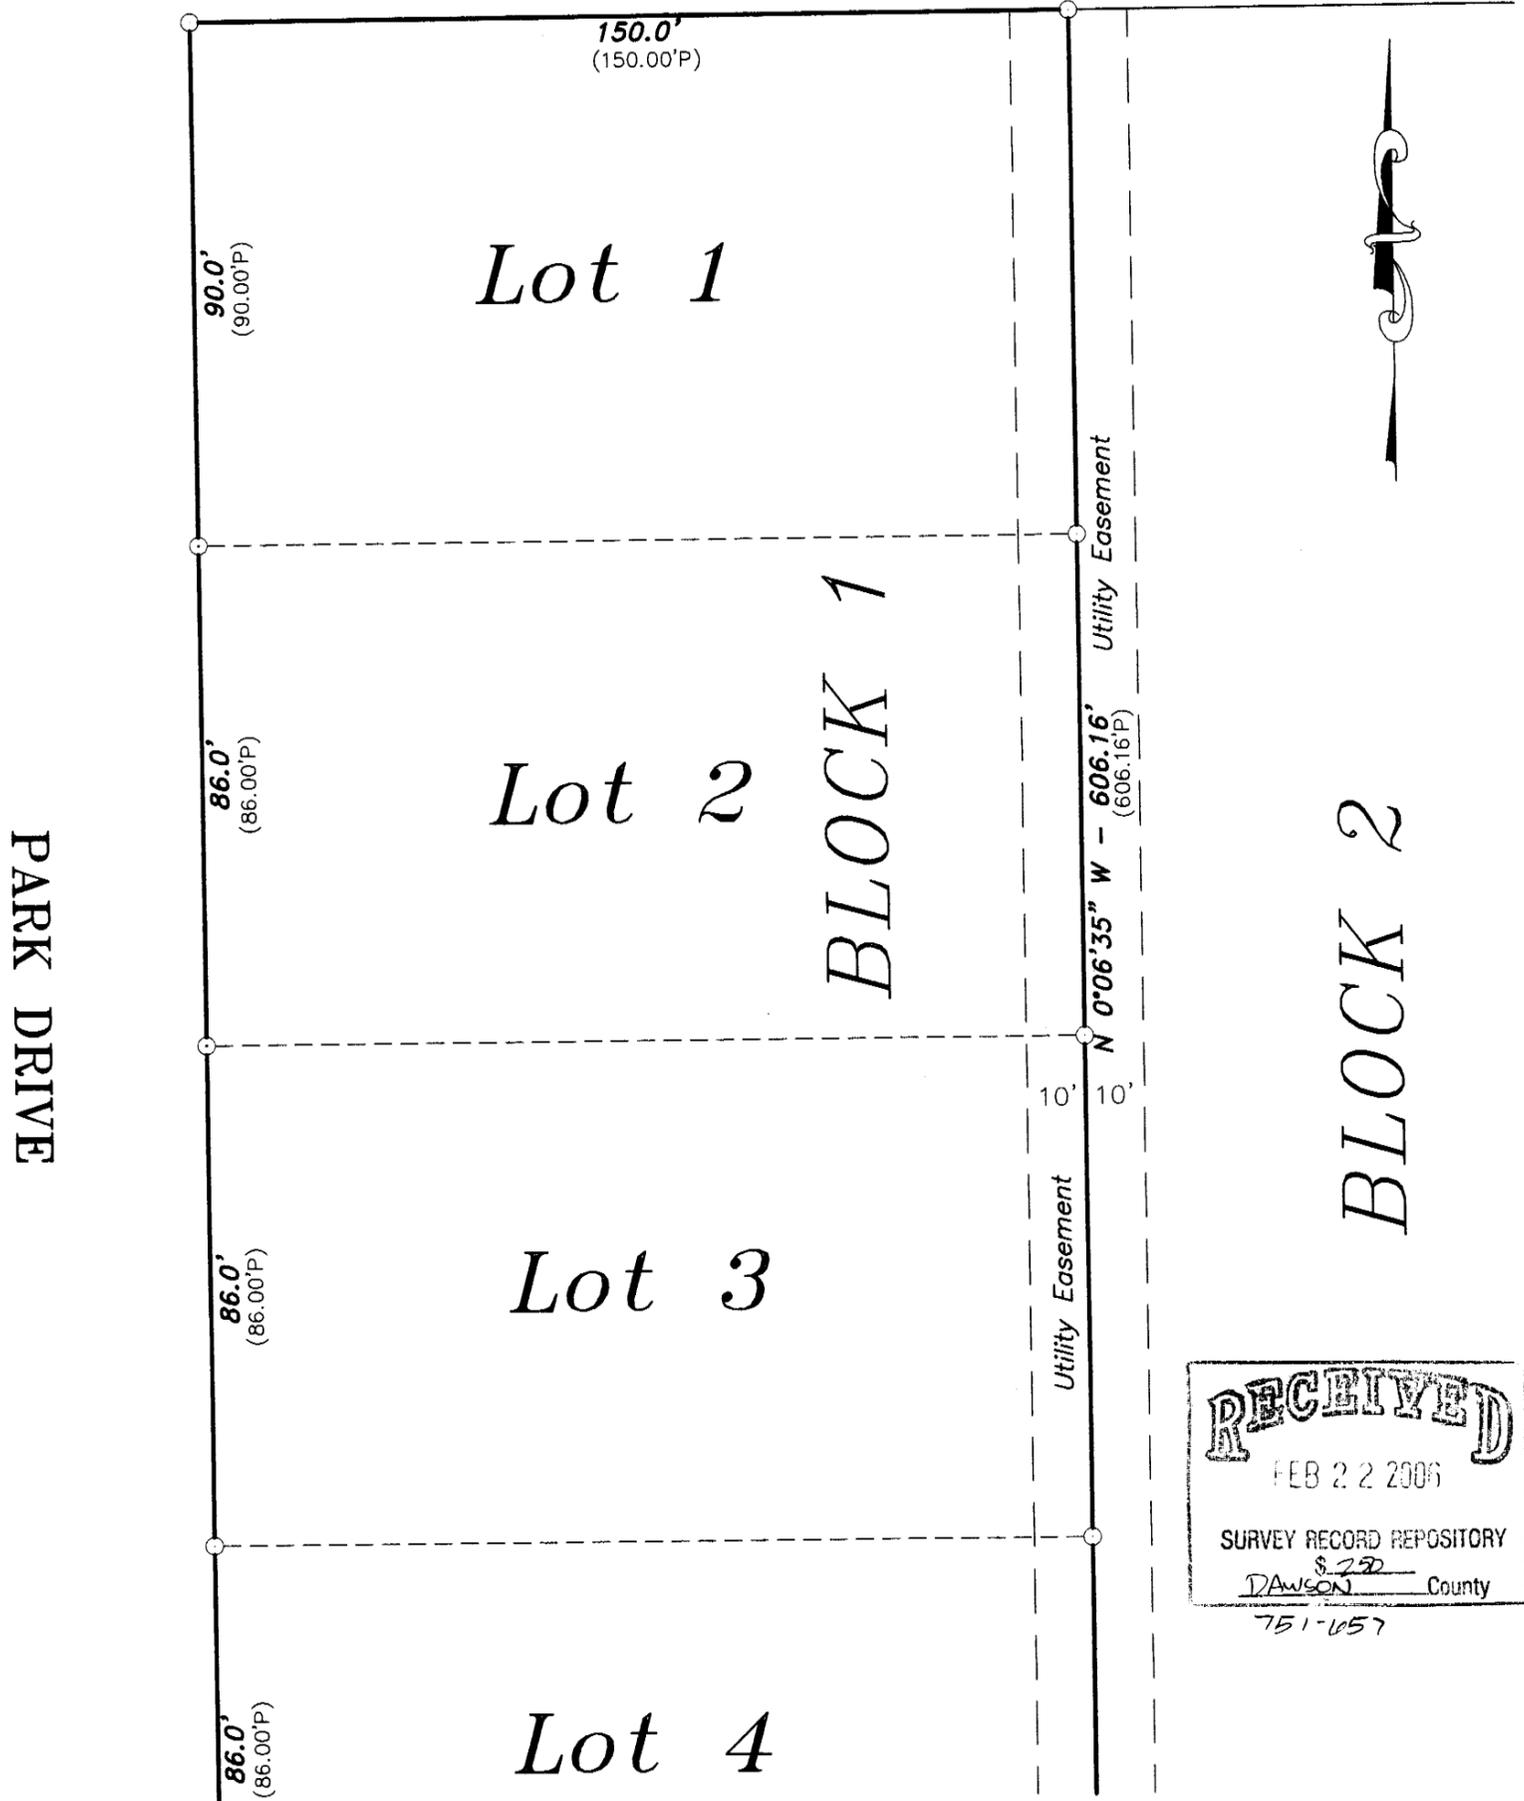

PARK DRIVE

Lot 1

Lot 2


Lot 3

Lot 4

BLOCK 1


BLOCK 2

RECEIVED  
 FEB 22 2006  
 SURVEY RECORD REPOSITORY  
 S-292  
 DAWSON County  
 751-657

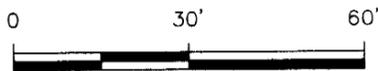

- 0.00' Measured Distance.
- (0.00'P) Platted Distance.
- (0.00'R) Recorded Distance.
- + Temporary Point
- Corner Set(Capped 5/8"x24" Rebar).
- Corner Found(Iron).
- △ Gov't. Corner.
- Ref.: Original Plat.
- Recorded in Lexington F.B. 34-B, page 21.

I hereby certify that on the 19th day of January, 2006, I surveyed the above platted and described tract, and that the information shown is true and correct to the best of my knowledge and belief.

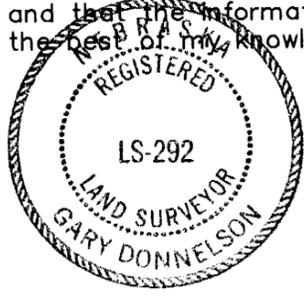

*Gary Donnelson*  
 GARY DONNELSON LS-292  
 Dawson County Surveyor