


LAND SURVEYOR'S CERTIFICATE

I HEREBY CERTIFY THAT THIS SURVEY WAS MADE BY ME OR UNDER MY DIRECT PERSONAL SUPERVISION AND THAT I AM A DULY REGISTERED LAND SURVEYOR UNDER THE LAWS OF THE STATE OF NEBRASKA.

LEGAL DESCRIPTION

LOT 7, CROSSROADS INDUSTRIAL PARK, A SUBDIVISION IN SARPY COUNTY, NEBRASKA.

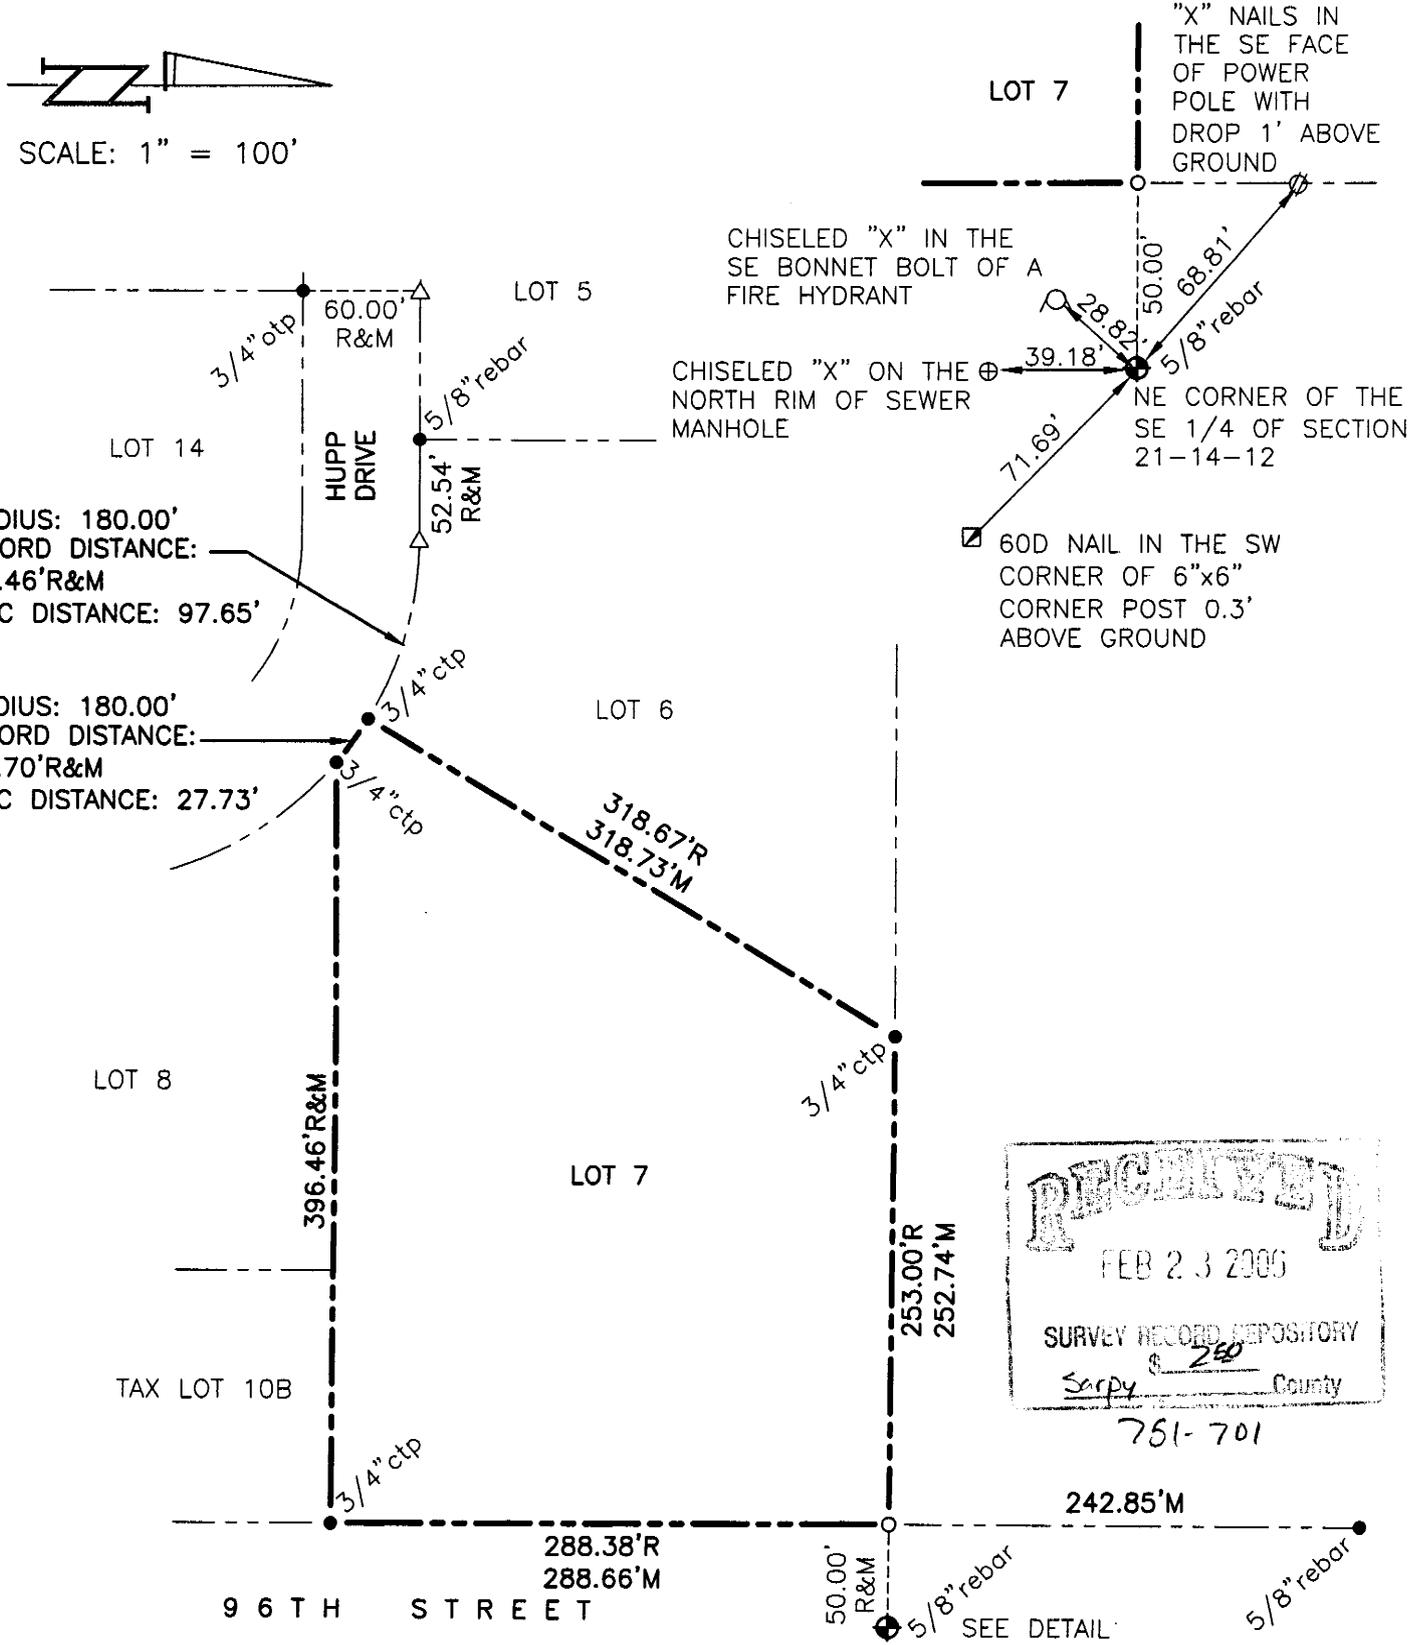

ADDRESS _____

BUILDING PERMIT NO. _____

Date: October 3, 2005 Reg. No.: 477

LEGEND

- corners found
- corner set 5/8" rebar with cap #477
- △ temporary point
- R recorded distance
- M measured distance
- ctp crimped top pipe
- otp open top pipe



TD2 FILE NO: 122610611C.DWG

BOOK: 05-40 PAGES: 67 & 68