

# KUNZ ADMINISTRATIVE SUBDIVISION

## A LOT SPLIT OF LOTS 12, 13 & 14, BLOCK 3, BELAIR ADDITION TO NEBRASKA CITY, OTOE COUNTY, NEBRASKA

**DISPOSITION**  
WE, THE UNDERSIGNED, Renos G. Kunz and Vivian D. Kunz, husband and wife, being the owner and proprietor of the land to be known as the KUNZ ADMINISTRATIVE SUBDIVISION, as appears on this plat do hereby ratify and approve the disposition of our property as shown.

The disposition of the real estate as described on this plat is made with the undersigned owners free consent and in accordance with their desires.

*Renos G. Kunz*  
Renos G. Kunz  
*Vivian D. Kunz*  
Vivian D. Kunz

### ACKNOWLEDGMENT OF NOTARY


STATE OF NEBRASKA

COUNTY OF OTOE

On this 4th day of November 2005, before me a Notary Public, personally appeared Renos G. Kunz and Vivian D. Kunz, husband and wife, on their own right and acknowledged the execution of this plat as their voluntary act and deed.

Notary Public *Rosemary Deuster*

My commission expires 3/8/08

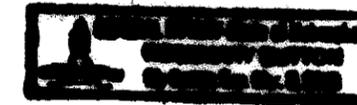

### APPROVAL OF NEBRASKA CITY, NEBRASKA

Approved for the City of Nebraska City, Nebraska, pursuant to Section 19-916, R.R.S. of Nebraska, 1943, as amended, and Ordinance No. 2041-88 of the City of Nebraska City, Nebraska.

Date of Approval Sept 9, 2005 Building Inspector *Dail Gitting*

### OTOE COUNTY TREASURER'S CERTIFICATE


This is to certify that I find no regular special taxes due or delinquent against the property described in this plat as shown by the records of this office as of November 4, 2005.



Treasurer *Jequele A. Smith*

### SURVEYOR'S CERTIFICATE

I do hereby certify that, under my personal supervision, this subdivision plat was prepared from an actual survey completed this 5th day of August 2005, and is correct to the best of my knowledge.

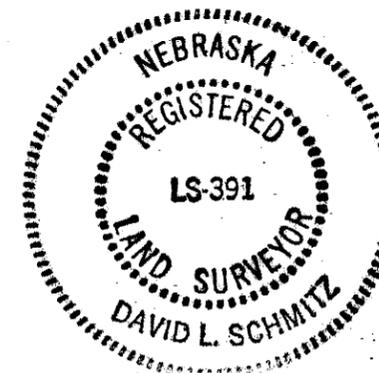


*David L. Schmitz*  
David L. Schmitz, Registered Land Surveyor  
Nebraska Reg. No. 391

#200503657 STATE OF NEBRASKA, COUNTY of OTOE, Filed for record in the REGISTER OF DEEDS, Nov 7, 2005 at 10:43 A.M., recorded in Book 120 of Plats, Page 11, *Janet Reed*, Register of Deeds, Fee: \$ 21.50 Entered  indexed  Paged  Compared

-200503657

SCALE: 1" = 50'

- FOUND CORNER
- SET 1/2" BAR & L.S. CAP
- X CORNER GONE
- P.C. POINT OF CURVE
- C- CALCULATED DISTANCE
- A- ACTUAL DISTANCE
- P- PLAT DISTANCE
- 0 REVISION

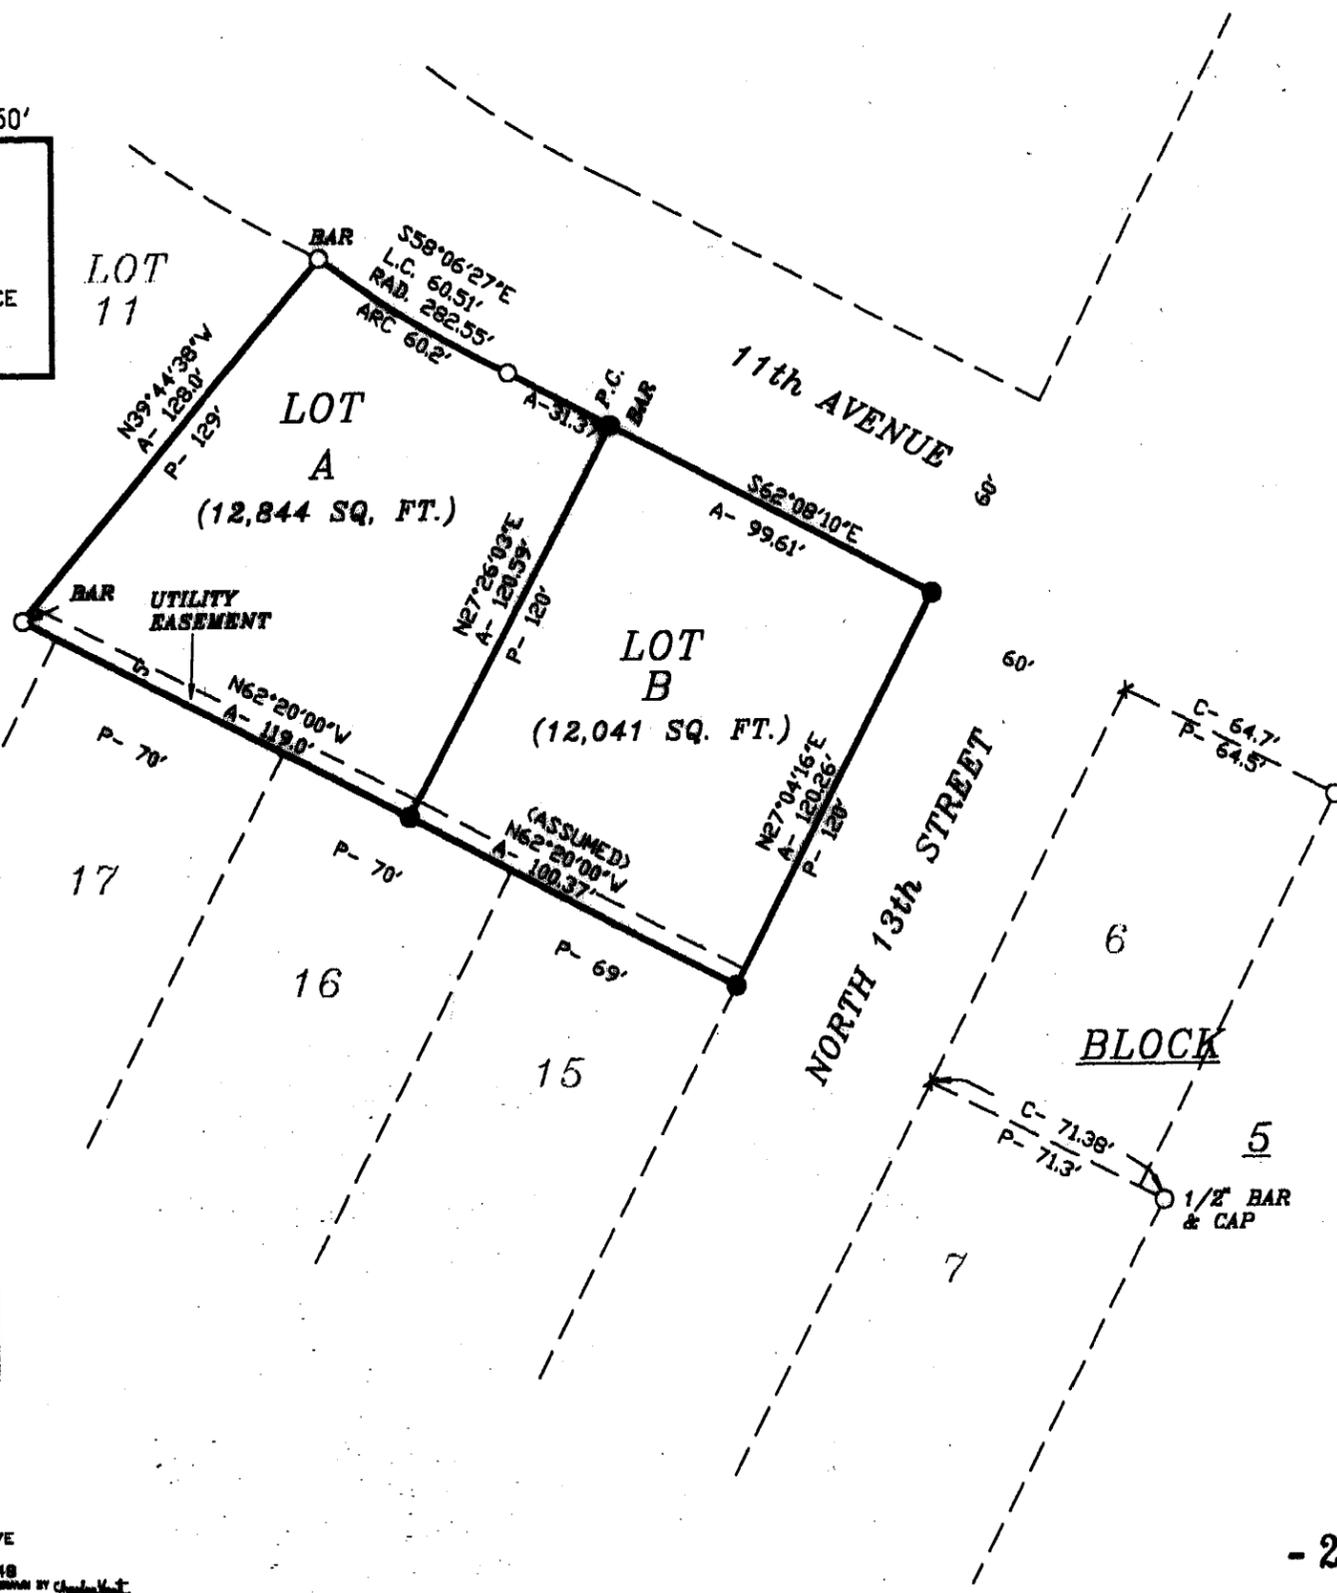

**RECEIVED**  
MAR 06 2006  
SURVEY RECORD REPOSITORY  
§ 2  
OTOE County  
753-287

SCHMITZ  
LAND  
SURVEYING, INC.  
406 PINEWOOD DRIVE  
NEBRASKA CITY, NE  
(402) 873-5907/9548