
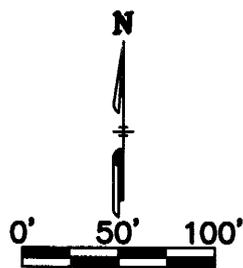
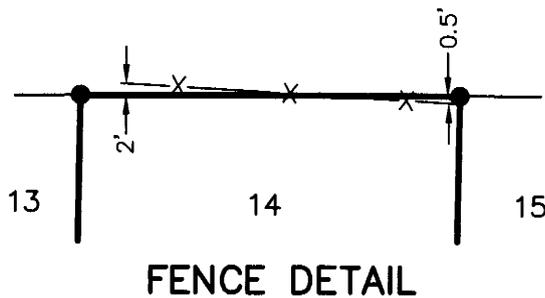


THIS SURVEY DONE AT THE REQUEST OF LYLE OWEN

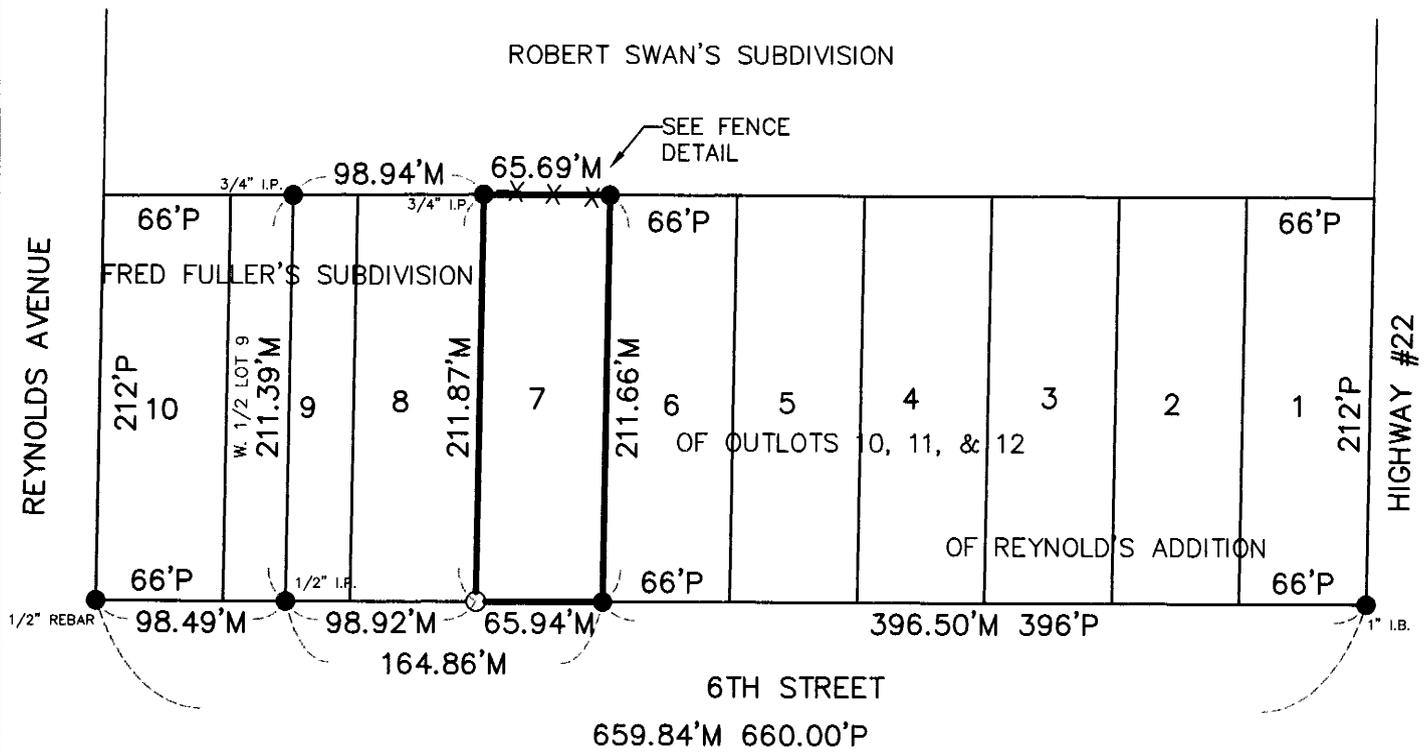

LEGEND

- P PLATTED DISTANCE
- M MEASURED DISTANCE
- R RECORDED DISTANCE
- FOUND 3/4" GALV. PIPE UNLESS NOTED OTHERWISE
- SET STEEL SURVEY MARKER W/2" ALUM. WASHER ON EDGE OF ASPHALT DRIVE BEHIND BACK OF CURB
- X- FENCE LINE

LEGAL DESCRIPTION:

LOT 7, FRED FULLER'S SUBDIVISION OF OUTLOTS 10 THRU 12, REYNOLD'S ADDITION TO THE CITY OF FULLERTON, NANCE COUNTY, NEBRASKA.

SURVEYOR'S CERTIFICATE:


I, GRANT L. MILLER, A REGISTERED SURVEYOR OF THE STATE OF NEBRASKA, HEREBY CERTIFY THAT THIS SURVEY WAS MADE BY ME OR UNDER MY DIRECTION APRIL 3, 2006 ; AND THAT SAID SURVEY IS CORRECT TO THE BEST OF MY KNOWLEDGE AND BELIEF.

STATE OF NEBRASKA)
COUNTY OF FULLERTON

Filed for Record on _____ day of _____
at _____ Book _____ of _____ Page _____
Fee: _____

REGISTER OF DEEDS

Return to: _____

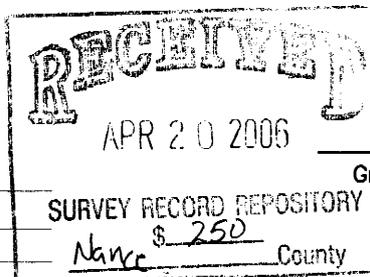

Grant L. Miller, Nebraska Surveyor No. 523



SHEET:
1 Of 1

DATE:
Apr 06, 2006

KM JOB #: 0512236
DRAWN BY: C.HAYS

REVISIONS:

TITLE:
LYLE OWEN
LEGAL SURVEY

PROJECT:
FULLERTON, NEBRASKA

**KIRKHAM
MICHAEL**

CONSULTING ENGINEERS

224 EAST 6TH STREET, YORK, NEBRASKA 68467
(402) 362-7117 FAX (402) 362-3798

12700 WEST DODGE ROAD, P.O. BOX 542030, OMAHA, NEBRASKA 68154-8030
(402) 393-5630 FAX (402) 255-3850
WWW.KIRKHAM.COM