

GANGWISH SUBDIVISION

A SUBDIVISION BEING PART OF THE NORTH HALF OF THE
SOUTHWEST QUARTER OF THE SOUTHWEST QUARTER, AND PART OF THE
NORTH HALF OF THE SOUTHWEST QUARTER OF SECTION 20, TOWNSHIP 9 NORTH,
RANGE 12 WEST OF THE SIXTH PRINCIPAL MERIDIAN, HALL COUNTY NEBRASKA

FOUND B.L.M. BRASS CAP
NAIL IN TOP OF UNDERGROUND TELEPHONE
GUARD POST, SOUTHEAST - 56.10'
NAIL IN POWER POLE, EAST - 60.10'
NAIL IN POWER POLE, NORTHWEST - 51.35'
NEBRASKA DEPARTMENT OF ROADS
ALUMINUM CAP, EAST - 19.05'

SET 5/8" x 24" R. ROD WITH I.D. CAP
STAMPED "HUMPHREY L.S. 492"
SET 5/8" x 24" WITH I.D. CAP STAMPED
"HUMPHREY L.S. 492" ON EAST/WEST
QUARTER-QUARTER LINE, EAST - 40.0'
NEBRASKA DEPARTMENT OF ROADS ALUMINUM CAP,
NORTHWEST - 42.4'
SPIKE IN LONE POST, NORTH-NORTHEAST - 69.0'
SET SPIKE IN POWER POLE, NORTHWEST - 40.5'
CENTERLINE OF GRAVEL DRIVEWAY EAST, SOUTH - 54.5'


FOUND B.L.M. BRASS CAP
SET NAIL IN POWER POLE, NORTH - 31.45'
SET PUNCHED "x" IN TOP AT THE EAST END OF A
CORRUGATED METAL PIPE, EAST-SOUTHEAST - 55.65'
SET PUNCHED "x" IN TOP AT THE WEST END OF A
CORRUGATED METAL PIPE, SOUTHWEST - 42.4'

FOUND B.L.M. BRASS CAP
FALLS IN LINE WITH POWER POLES RUNNING WEST
SET NAIL IN POWER POLE, EAST - 34.6'
REFERENCE MARKER, EAST - 34.2'
SET PUNCHED "x" IN TOP AT THE NORTH END OF A
CORRUGATED METAL PIPE, NORTHWEST - 32.25'
SET PUNCHED "x" IN TOP AT THE SOUTH END OF A
CORRUGATED METAL PIPE, SOUTHWEST - 31.65'


FOUND B.L.M. BRASS CAP WITH STONE
ON THE SOUTH SIDE
SHOWER IN UNDERGROUND TELEPHONE WARNING POST,
NORTHEAST - 53.10'
NAIL IN POWER POLE, EAST - 21.45'
NAIL IN TOP OF FENCE POST, SOUTHEAST - 33.60'
POWER POLES RUNNING WEST, NORTH - 7777'
CENTERLINE OF WEST ROAD, NORTH - 32.5'
WITNESS CORNER LEANING SOUTHWEST,
NORTHEAST - 46.6'
WITNESS CORNER, SOUTHEAST - 38.25'
IRON PIPE, NORTHEAST - 45.5'

FOUND B.L.M. BRASS CAP
SET SPIKE IN UNDERGROUND TELEPHONE
WARNING POST, WEST-SOUTHWEST - 62.50'
"X-ED" NAILS IN POWER POLE,
NORTHWEST - 44.90'
WITNESS CORNER,
SOUTHWEST - 46.7' P & M
WITNESS CORNER,
NORTHWEST - 46.7' P / 46.85' M
NEBRASKA DEPARTMENT OF ROADS ALUMINUM CAP,
NORTHEAST - 62.60'
SET NAIL IN POWER POLE, SOUTHEAST - 48.55'

- SCALE: 1" = 100'
- = CORNERS FOUND (5/8" R. ROD EXCEPT AS INDICATED)
 - = CORNERS ESTABLISHED (5/8" x 24" R. ROD W/ I.D. CAP STAMPED "HUMPHREY L.S. 492")
 - † = TEMPORARY POINTS
 - P = PLATTED DISTANCES
 - R = RECORDED DISTANCES
 - M = MEASURED DISTANCES
 - C = COMPUTED DISTANCES
- SURVEY COMPLETED: FEBRUARY 23, 2006

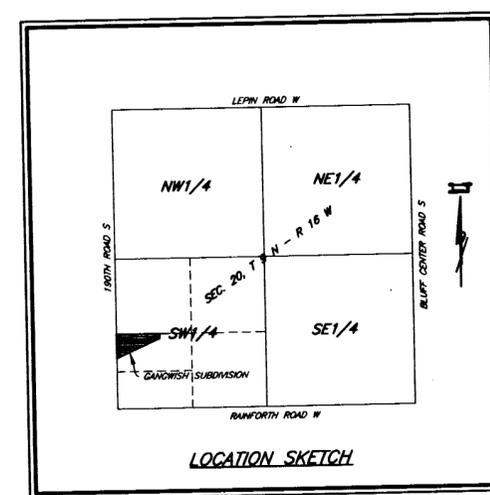

FOUND B.L.M. BRASS CAP
SET NAIL IN POWER POLE, NORTH - 33.05'
SET NAIL IN 10" TREE, SOUTHWEST - 57.85'
FALLS IN LINE WITH FIELD DIVISION SOUTH
FALLS IN LINE WITH POWER POLES RUNNING NORTH

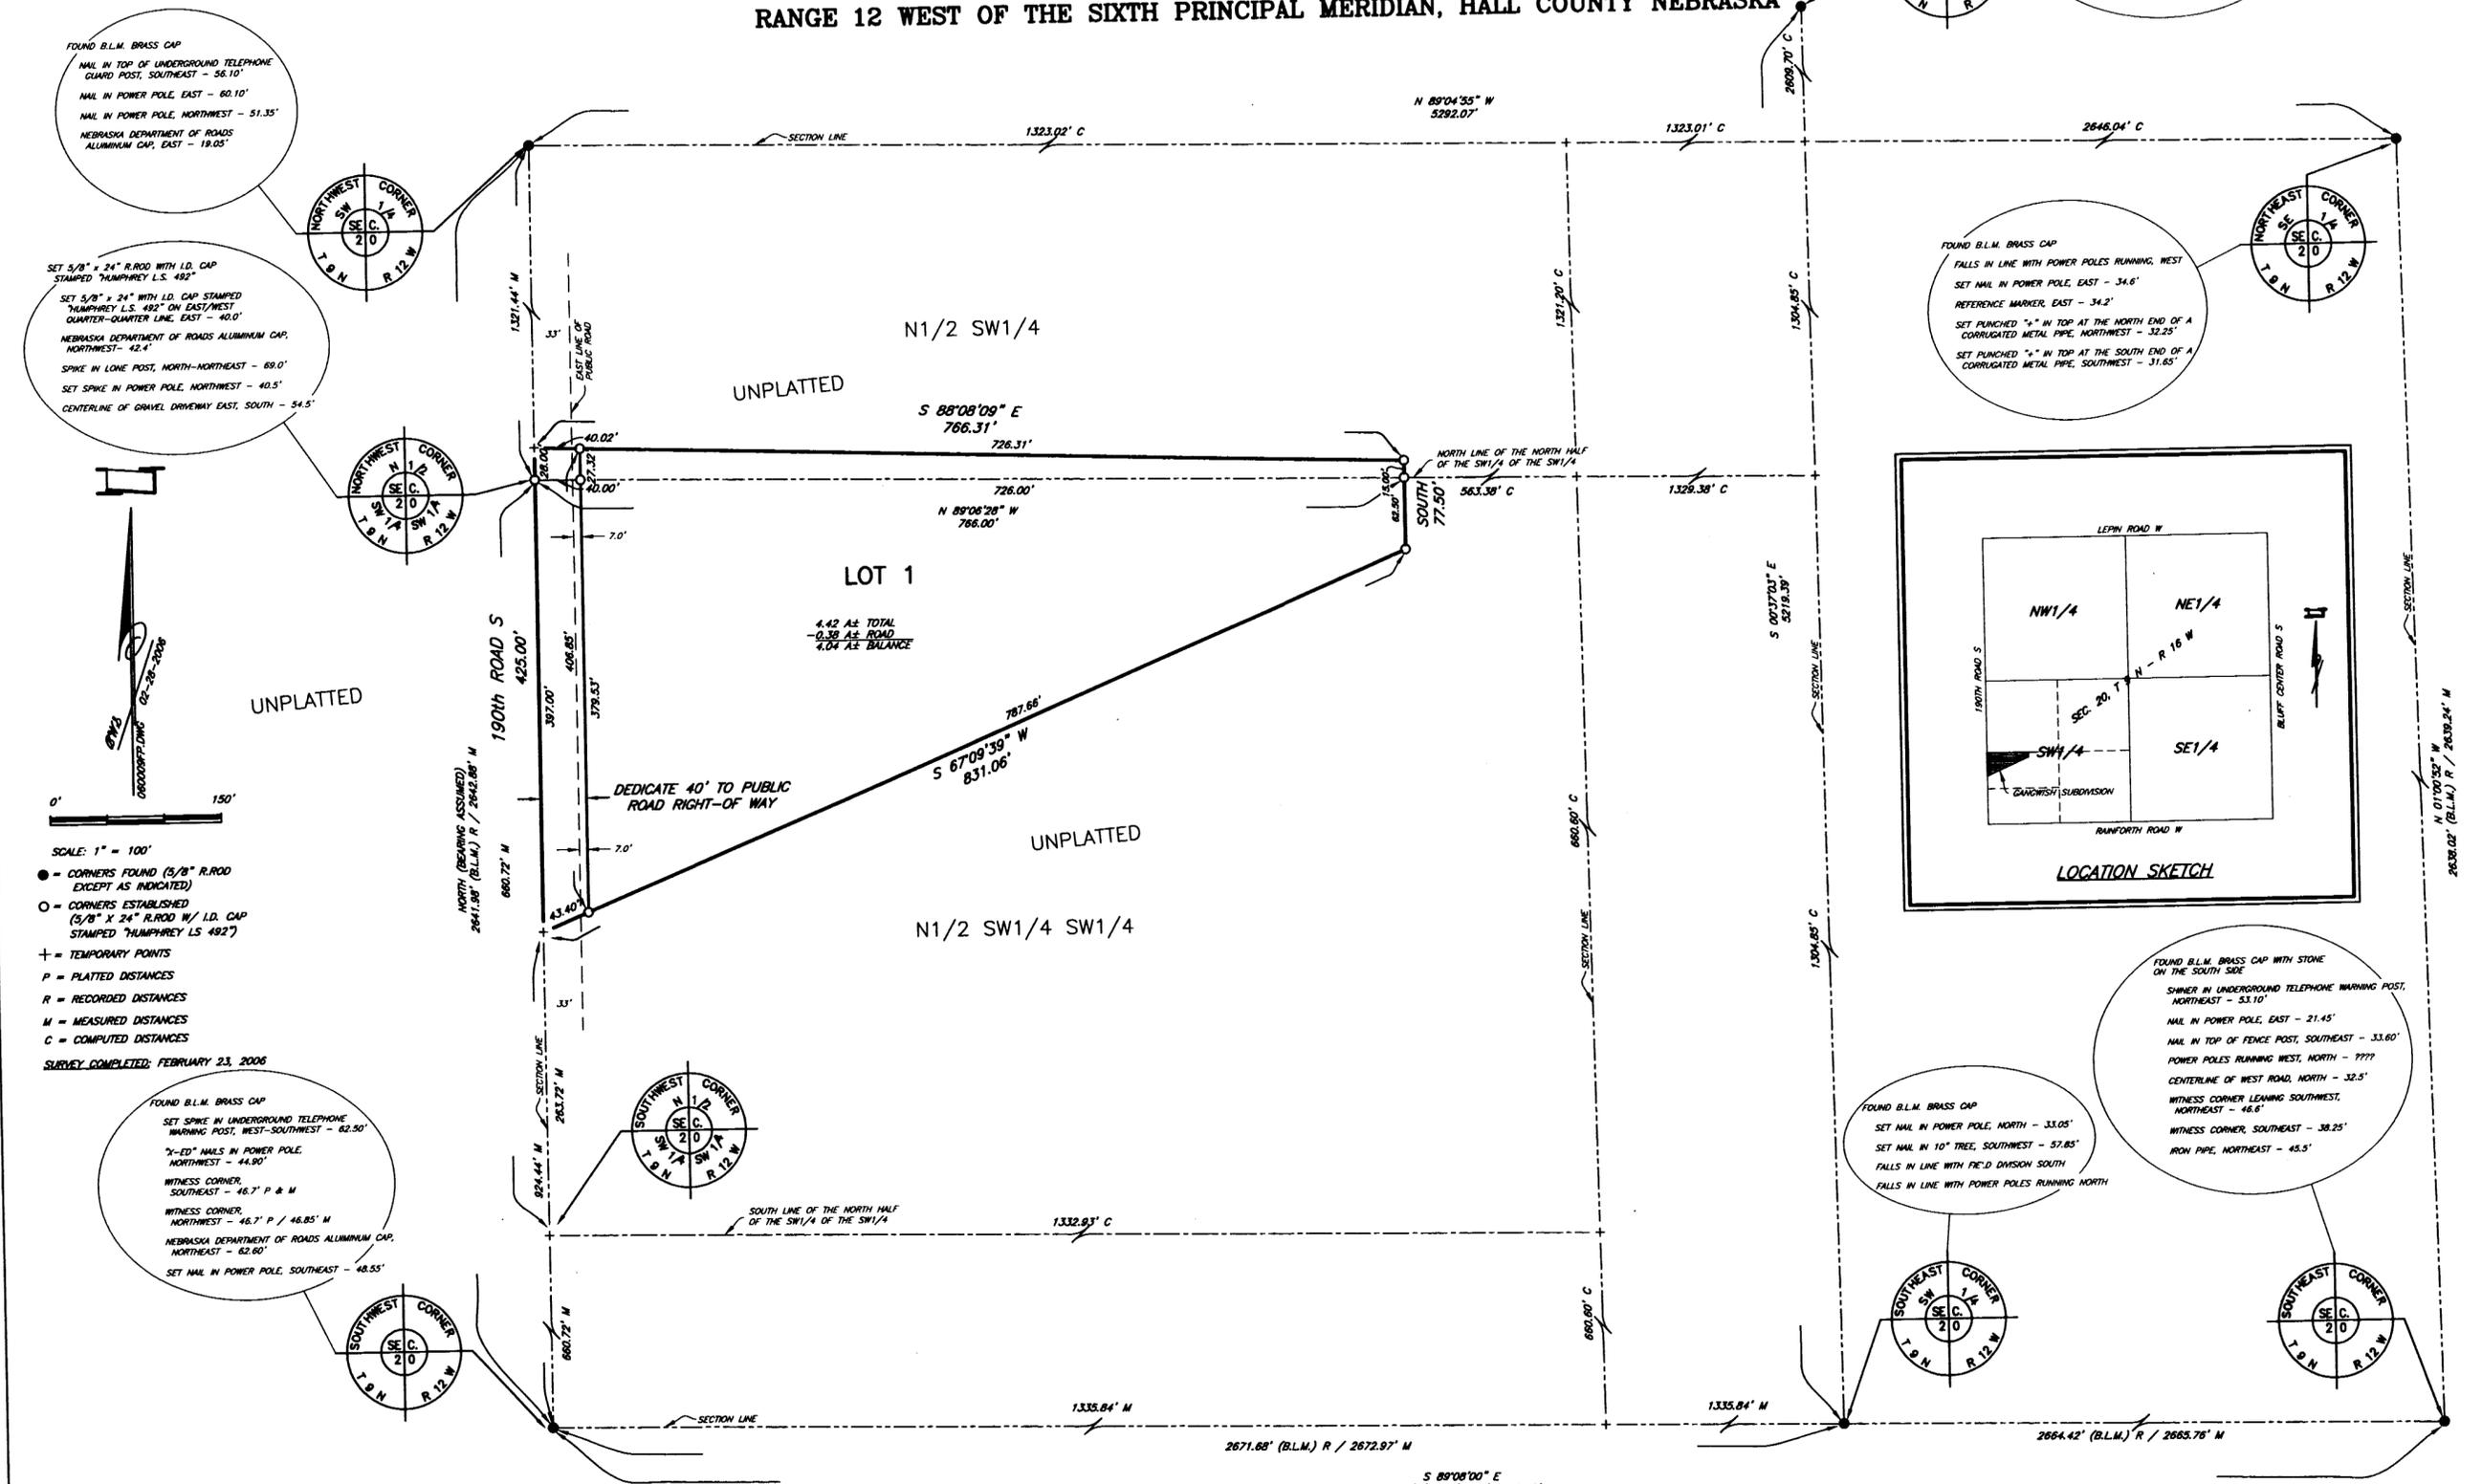

RECEIVED
MAY 20 2006
S.R.R.
\$5.00
HALL CO.
705-524 1/4

BUFFALO SURVEYING CORPORATION
Kearney, Nebr.
68848
P.O. Box 905 (308) 237-3785
SHEET 1 OF 2 SHEETS