
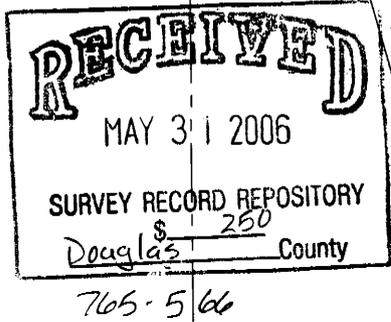


# SURVEY RECORD

**PART OF LOT 1, NROHKLE, A SUBDIVISION AS SURVEYED, PLATTED AND RECORDED IN DOUGLAS COUNTY, NEBRASKA.**

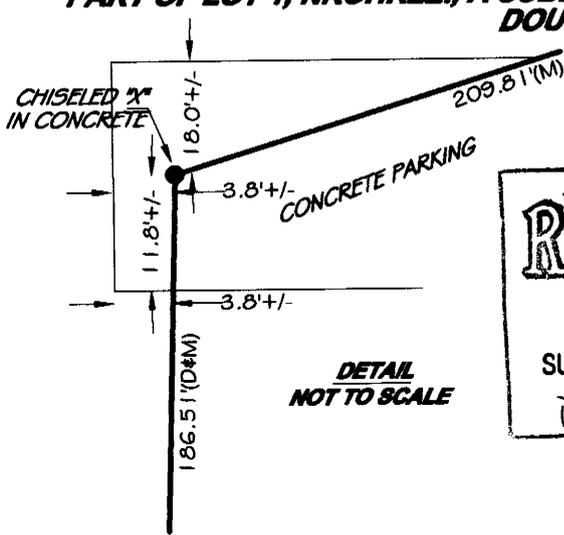

**LEGAL DESCRIPTION:**

(BOOK 2 | 25, PAGE 465)



A PARCEL OF LAND BEING PART OF LOT 1, IN NROHKLE SUBDIVISION, A SUBDIVISION IN DOUGLAS COUNTY, NEBRASKA, DESCRIBED AS FOLLOWS:

BEGINNING AT A POINT ON THE WESTERLY LINE OF SAID LOT 1, 225.00 FEET NORMALLY DISTANT NORTHERLY FROM THE SOUTHWEST CORNER OF SAID LOT 1; THENCE ALONG THE WESTERLY LINE OF SAID LOT 1, N01°25'23"E, 186.51' FEET; THENCE N72°43'31"E, 209.80 FEET TO A POINT ON THE EASTERLY LINE OF SAID LOT 1; THENCE ALONG SAID EASTERLY LINE, S01°55'50"W, 255.46 FEET TO A POINT ON THE NORTHERLY LINE OF THE SOUTHERLY 225.00 FEET OF SAID LOT 1; THENCE ALONG SAID NORTHERLY LINE, N88°05'11"W, 196.54 FEET TO THE POINT OF BEGINNING.

**SURVEYOR'S CERTIFICATE:**

I, GARY L. SIEDSCHLAG, HEREBY CERTIFY THAT THIS PLAT OF A SURVEY WAS MADE BY ME OR UNDER MY SUPERVISION AND IS TRUE AND ACCURATE TO THE BEST OF MY KNOWLEDGE, AND THAT I AM A DULY REGISTERED LAND SURVEYOR UNDER THE LAWS OF THE STATE OF NEBRASKA.

*Gary L. Siedschlag*  
GARY L. SIEDSCHLAG, RLS 517  
05/23/06  
DATE

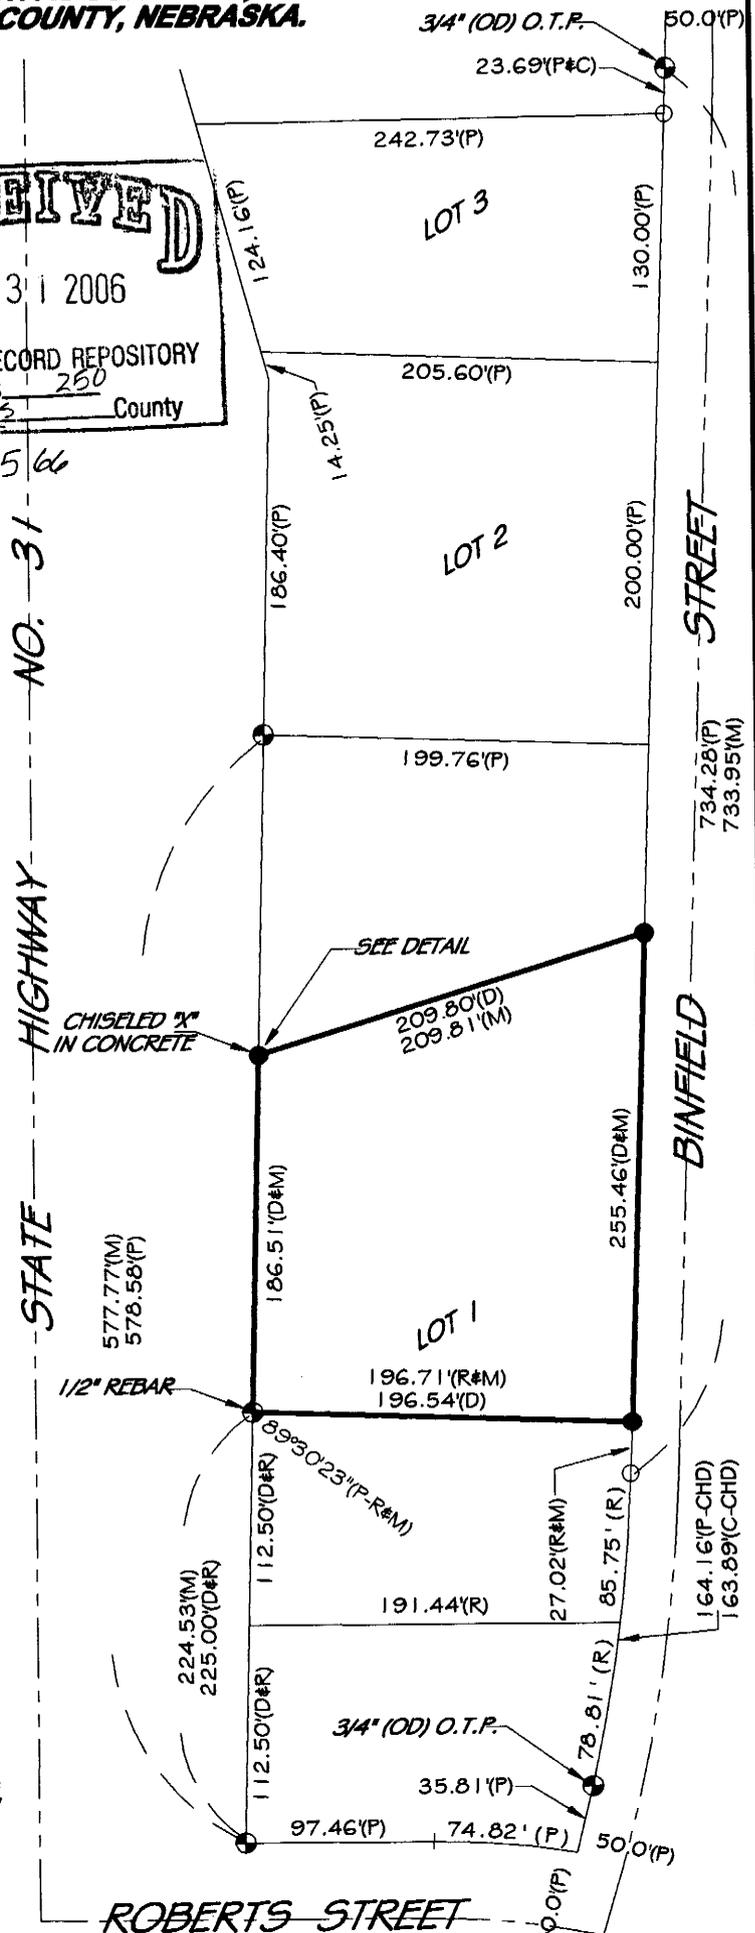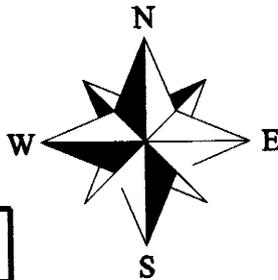

CLIENT NAME:	ELKHORN FENCE COMPANY
PROJECT NUMBER:	SU - 1290
DATE:	MAY 22, 2006
FIELD BOOK:	DOUGLAS COUNTY #8
SCALE:	1" = 100'
REVISION DATE:	
SHEET:	1 OF 1

**LEGEND**

	MONUMENT FOUND (1/2" REBAR, UNLESS NOTED OTHERWISE)
	MONUMENT SET (1/2" x 24" REBAR, WITH A PLASTIC CAP LS. 517 UNLESS NOTED OTHERWISE)
	TEMPORARY POINT
C.T.P.	CRIMPED TOP PIPE
O.T.P.	OPEN TOP PIPE
C	COMPUTED DISTANCE
D	DEEDED DISTANCE
M	MEASURED DISTANCE
P	PLATTED DISTANCE
R	RECORDED DISTANCE

NOTE: ALL BEARINGS ARE ASSUMED

**GLS SURVEYING INC.**

1618 SHAMROCK BLVD.  
YUTAN, NE 68073  
OFFICE: (402) 625-2692  
CELL: (402) 618-9133