

To the Office of
 County Surveyor and Engineer


Sheet 1 of 1

Saunders County

LAND SURVEYORS CERTIFICATE

I hereby certify that this plat, map, survey or report was made by me or under my direct personal supervision as required by Sections 81-8108 to 81-8127 of the Nebraska State Statutes, and that I am a duly Registered Land Surveyor under the laws of the State of Nebraska.

Legal Description: Lot S-85, Lake Ski-Di, Woodcliff, as surveyed, platted and recorded in Saunders County, Nebraska.

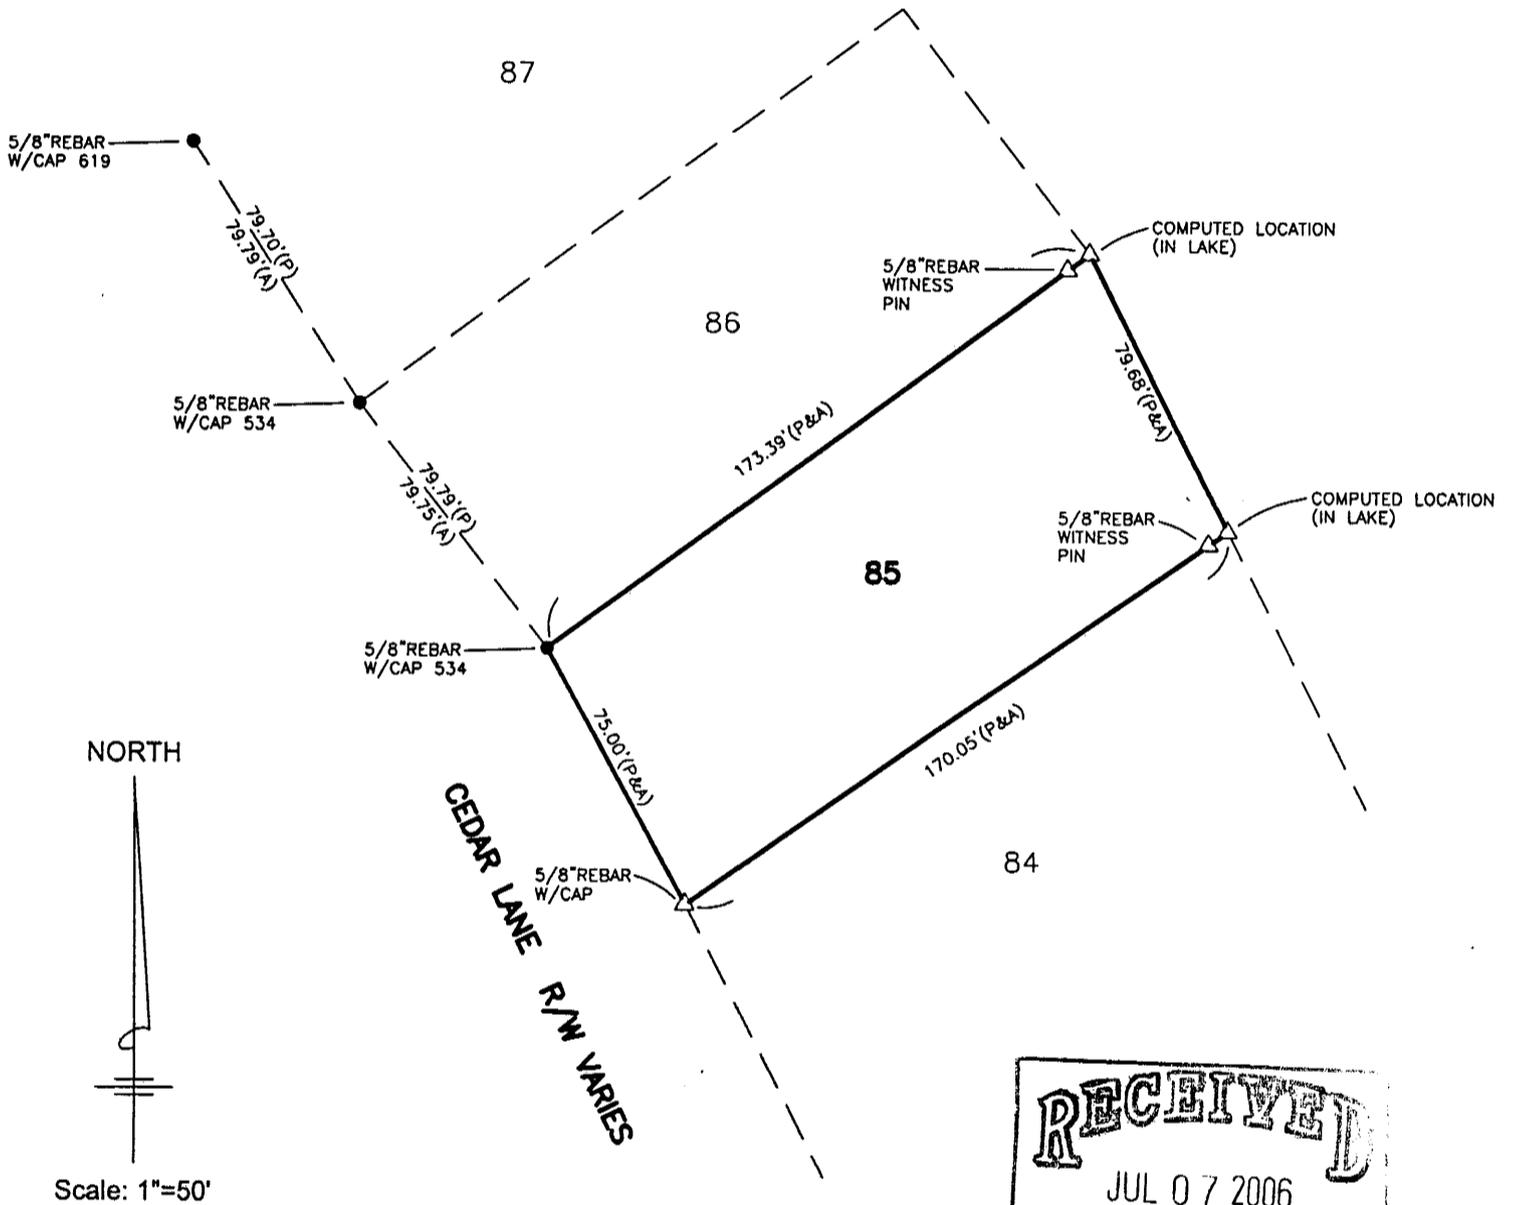

NORTH

Scale: 1"=50'

- △ Set property corner
- Found property corner
- OT Open top pipe
- PT Pinch top pipe
- (P) Record distance/bearing
- (A) Measured distance/bearing


THIS PROPERTY IS SUBJECT TO EASEMENTS AND RIGHTS OF WAY OF RECORD.

Owner Of Record: _____

Survey Ordered By: Ken Liederbrand

[Signature]
 Signature of Land Surveyor

Date: May 4, 2006 Nebraska Reg. No. LS-532

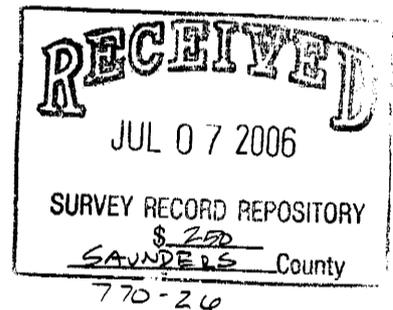

BOUNDARYLINE SURVEYS
OEHME-NIELSEN & ASSOCIATES, INC.
 4513 So. 133rd Street ~ Omaha, NE 68137 (402) 334-2032 ~ fax: 334-1646

