


SURVEY RECORD

PREPARED BY

L & S SURVEYING


P.O. BOX 354
(402) 826-4620

CRETE, NE 68333
(FAX) 402-826-4646

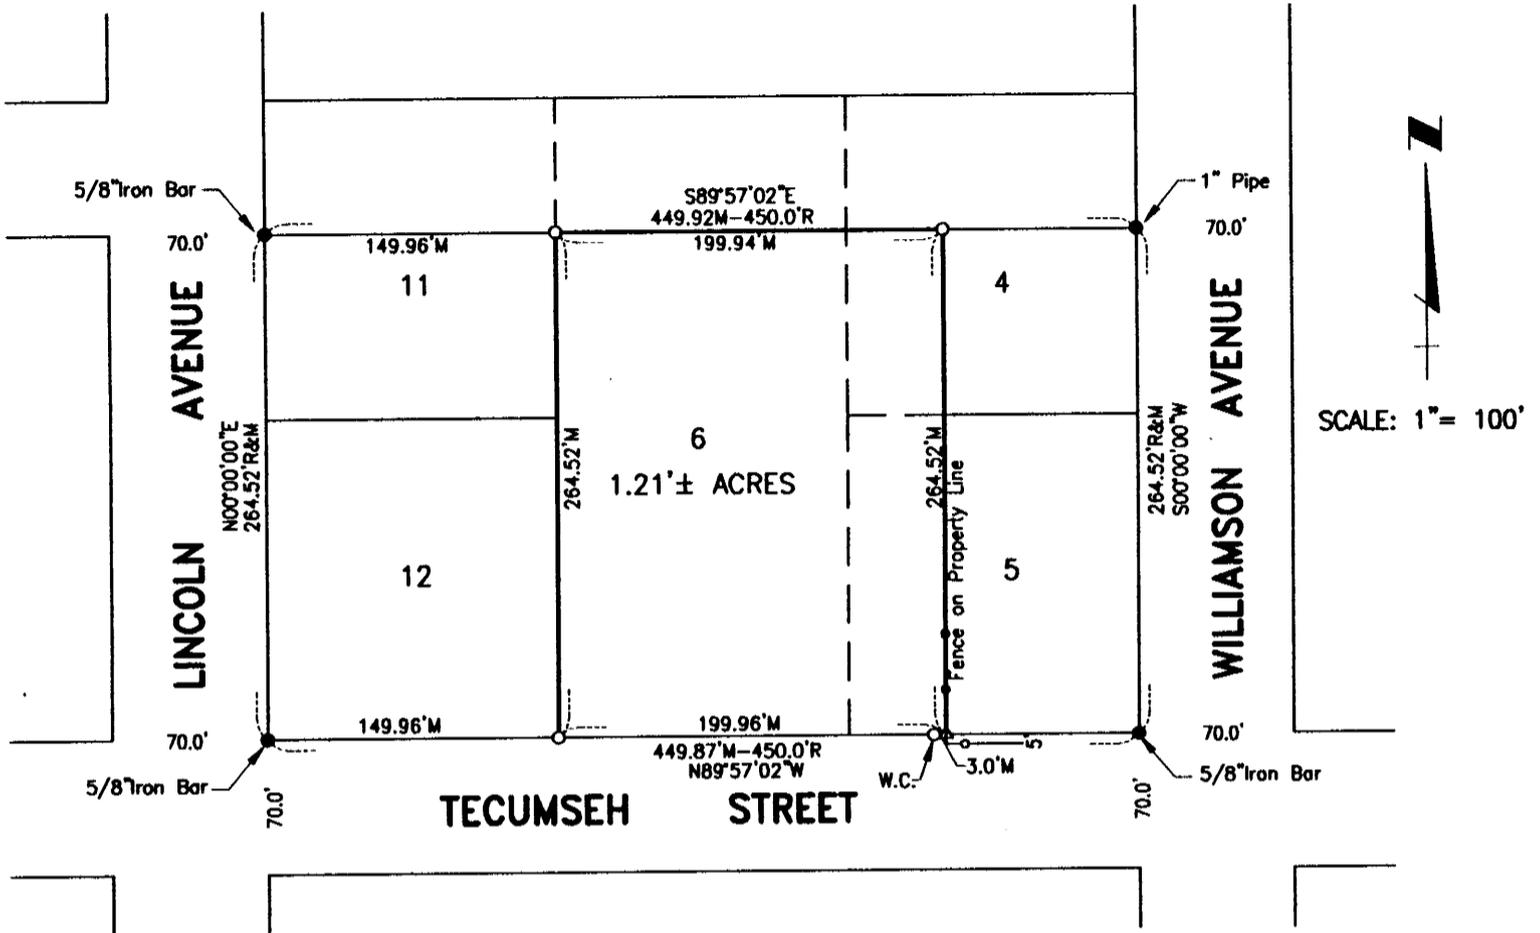

LEGAL DESCRIPTION

The West 50 feet of Lot Five (5), the West 50 feet of the South 97 feet of Lot Four (4), and the South 264 feet of Lot Six (6), all in Block One (1), H.G. Smith's Addition, Village of Exeter, Fillmore County, Nebraska.

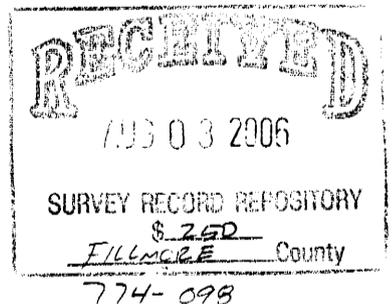

SURVEYOR'S CERTIFICATE

I, Leslie J. Siedschlag, a Registered Land Surveyor in the State of Nebraska, hereby certify that this survey was made under my direct supervision on May 1, 2006 and that all dimensions shown are in feet and decimals of a foot and correct to the best of my knowledge and belief.

Leslie J. Siedschlag
Leslie J. Siedschlag, Nebraska L.S. No. 469
Date of Completion: May 9, 2006



LEGEND

- ⊕ Corners Found
- Corners Found
- Corners Set (5/8" Rebar W/L&S Cap)
- ⊙ Survey Marker W/Washer
- △ Temporary Point
- R Record Distance
- M Measured Distance
- W.C. Witness Corner