

# SURVEY RECORD

Job No: 04532

Lincoln, Lancaster County, Nebraska

Sheet: 1 of 1

## FINE LINE LAND SURVEYING

4320 West Raymond Road

Phone: (402) 429-5007


Raymond, Nebraska 68428

Boundary survey of the West 112.33 feet of the North Half of Lot 4 and all of Lot 5, except the East 24 feet of the South Half thereof, Burnham's Subdivision located in the Northeast Quarter of the Southwest Quarter of Section 3, Township 9 North, Range 6 East of the Sixth P.M., Lincoln, Lancaster County, Nebraska.

**LEGEND**

- ◆ = Section Corner
- = Corner Found
- = Property Corner Set - 5/8"x30" Rebar (Except as otherwise noted)
- (P) = Platted Distance/Angle
- (M) = Measured Distance/Angle
- (D) = Deeded Distance/Angle
- (R) = Recorded Distance/Angle
- = Fence
- N.T.S. = NOT TO SCALE

SCALE: 1" = 100'

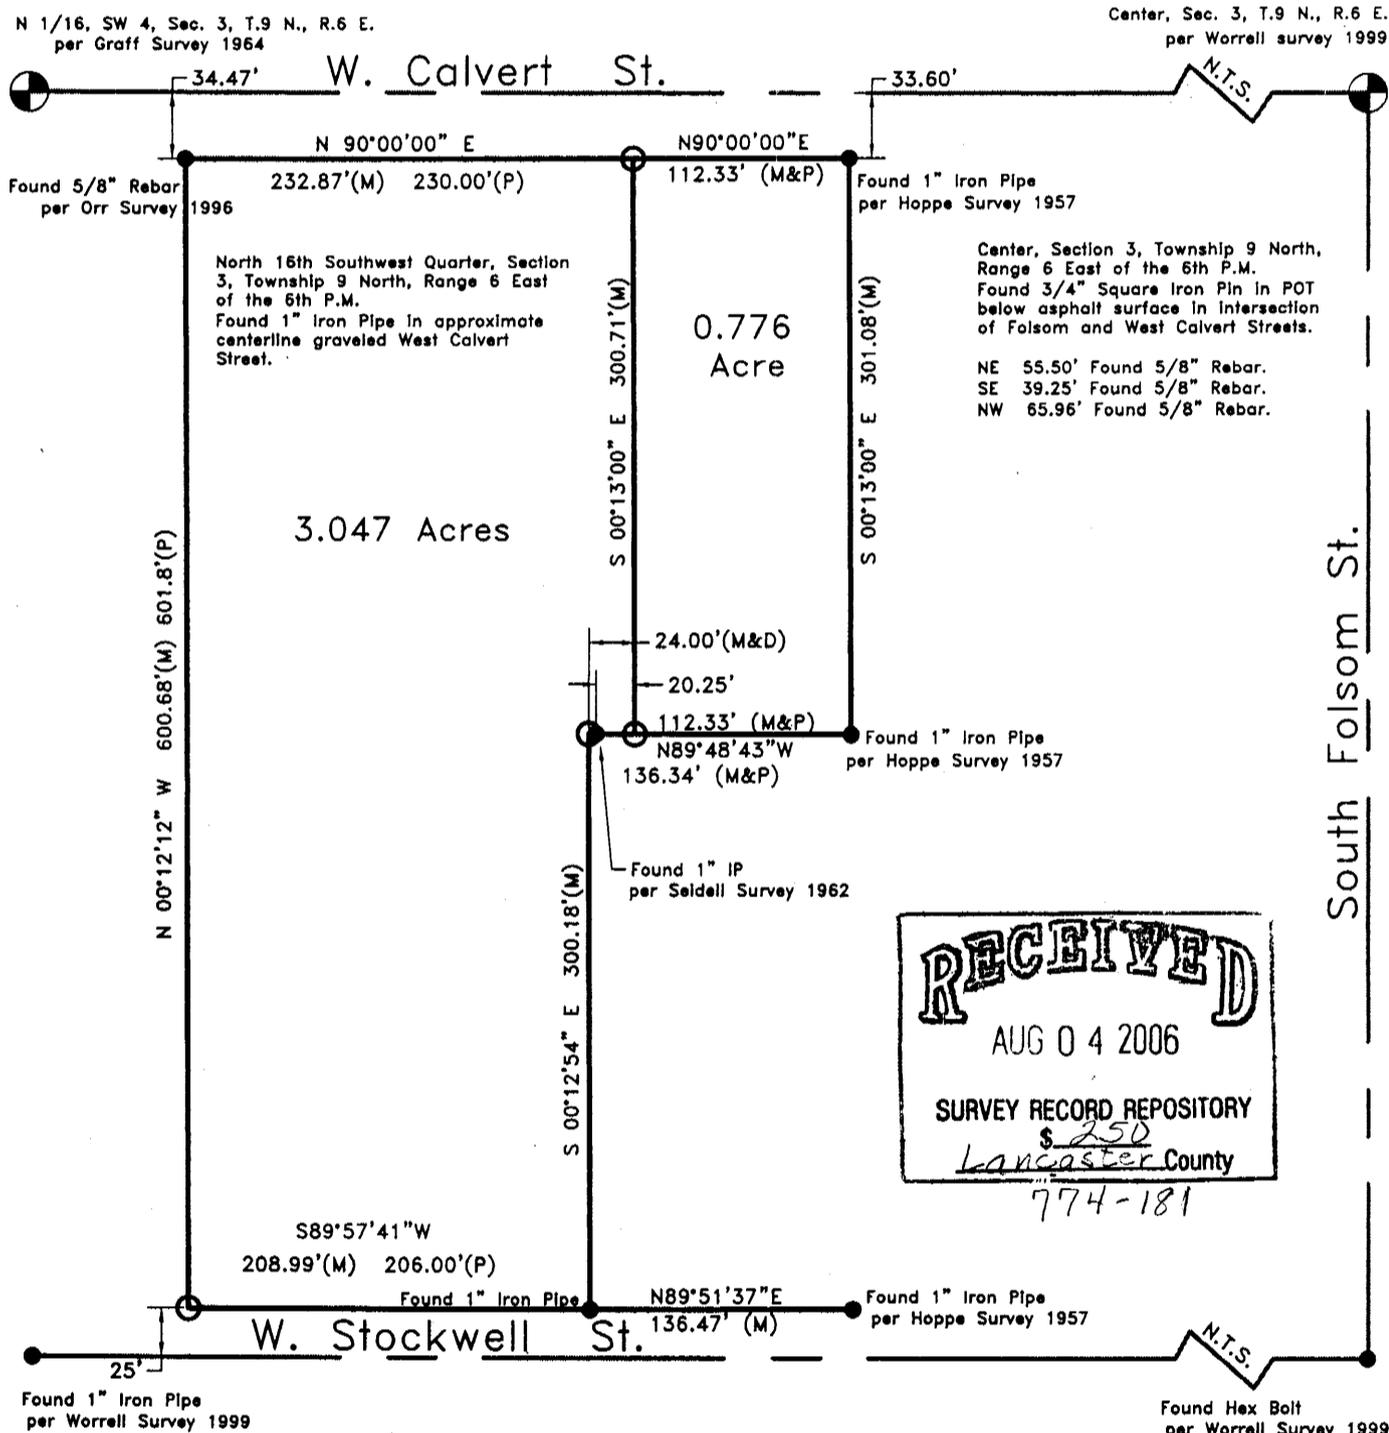

RECEIVED

AUG 04 2006

SURVEY RECORD REPOSITORY

\$ 250

Lancaster County

774-181



Signed this 31<sup>st</sup> day of January, 2005.

By: Karen D. Brouwer  
 Karen D. Brouwer, NE. L.S. #611

**SURVEYOR'S CERTIFICATE**

I hereby certify that the accompanying survey was conducted by me or under my direct supervision. Points and improvements found are certified to be accurately shown on this Plat. All distances are Arc distances, unless otherwise noted. All distances are measured in feet or decimals of a foot.