


A SURVEY PLAT OF
LOT C-5, ARBOR VILLAGE ADDITION TO NEBRASKA CITY LOCATED
IN THE N.E. 1/4 OF THE S.E. 1/4 OF SECTION 17, T.8N., R.14E.,
OF THE 6th P.M., OTOE COUNTY, NEBRASKA
PAMIDA

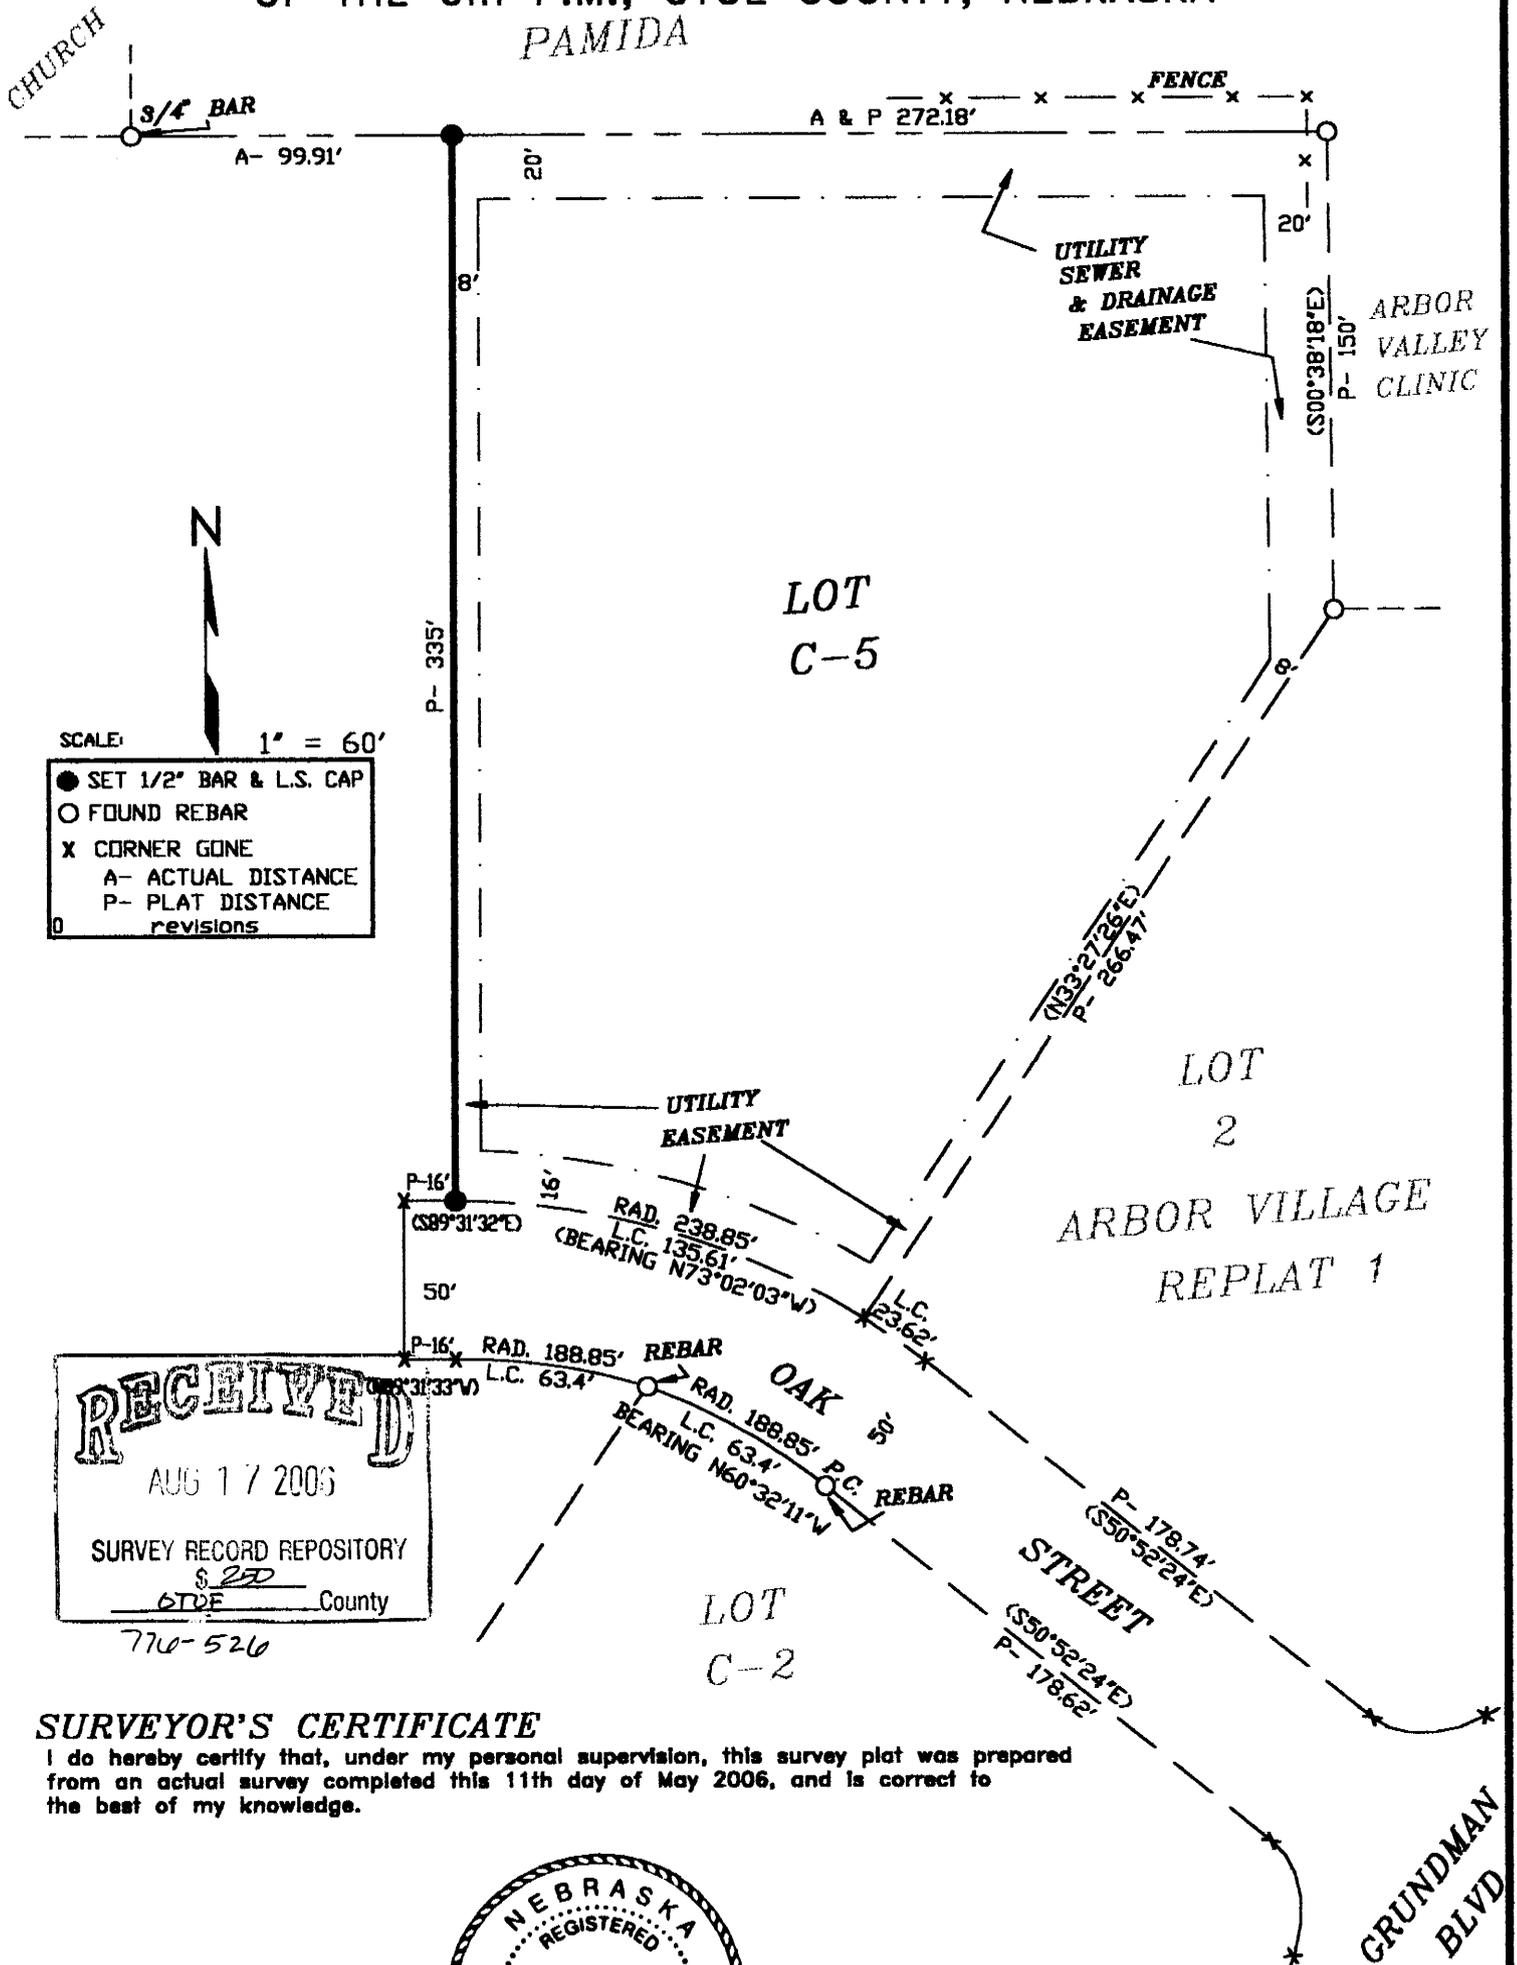

SCALE: 1" = 60'

● SET 1/2" BAR & L.S. CAP
○ FOUND REBAR
X CORNER GONE
A- ACTUAL DISTANCE
P- PLAT DISTANCE
0 revisions

RECEIVED
AUG 17 2006
SURVEY RECORD REPOSITORY
\$ 250
OTDE County
770-526

SURVEYOR'S CERTIFICATE
I do hereby certify that, under my personal supervision, this survey plat was prepared from an actual survey completed this 11th day of May 2006, and is correct to the best of my knowledge.



David L. Schmitz, Registered Land Surveyor
Nebraska Reg. No. 391



SCHMITZ
LAND
SURVEYING, INC.
406 PINEWOOD DRIVE
NEBRASKA CITY, NE
(402) 873-5907/9548