


SURVEY RECORD

YORK COUNTY, NEBRASKA

Survey of THE EAST 50' OF THE WEST 57' OF THE NORTH 25' OF LOT 1, BLOCK 9, AUSTIN'S 2ND ADDITION TO THE TOWN OF WACO, NEBRASKA


Section 30 Township 11 North, Range 1 WEST of the 6th Principal Meridian.

Date AUGUST, 2006

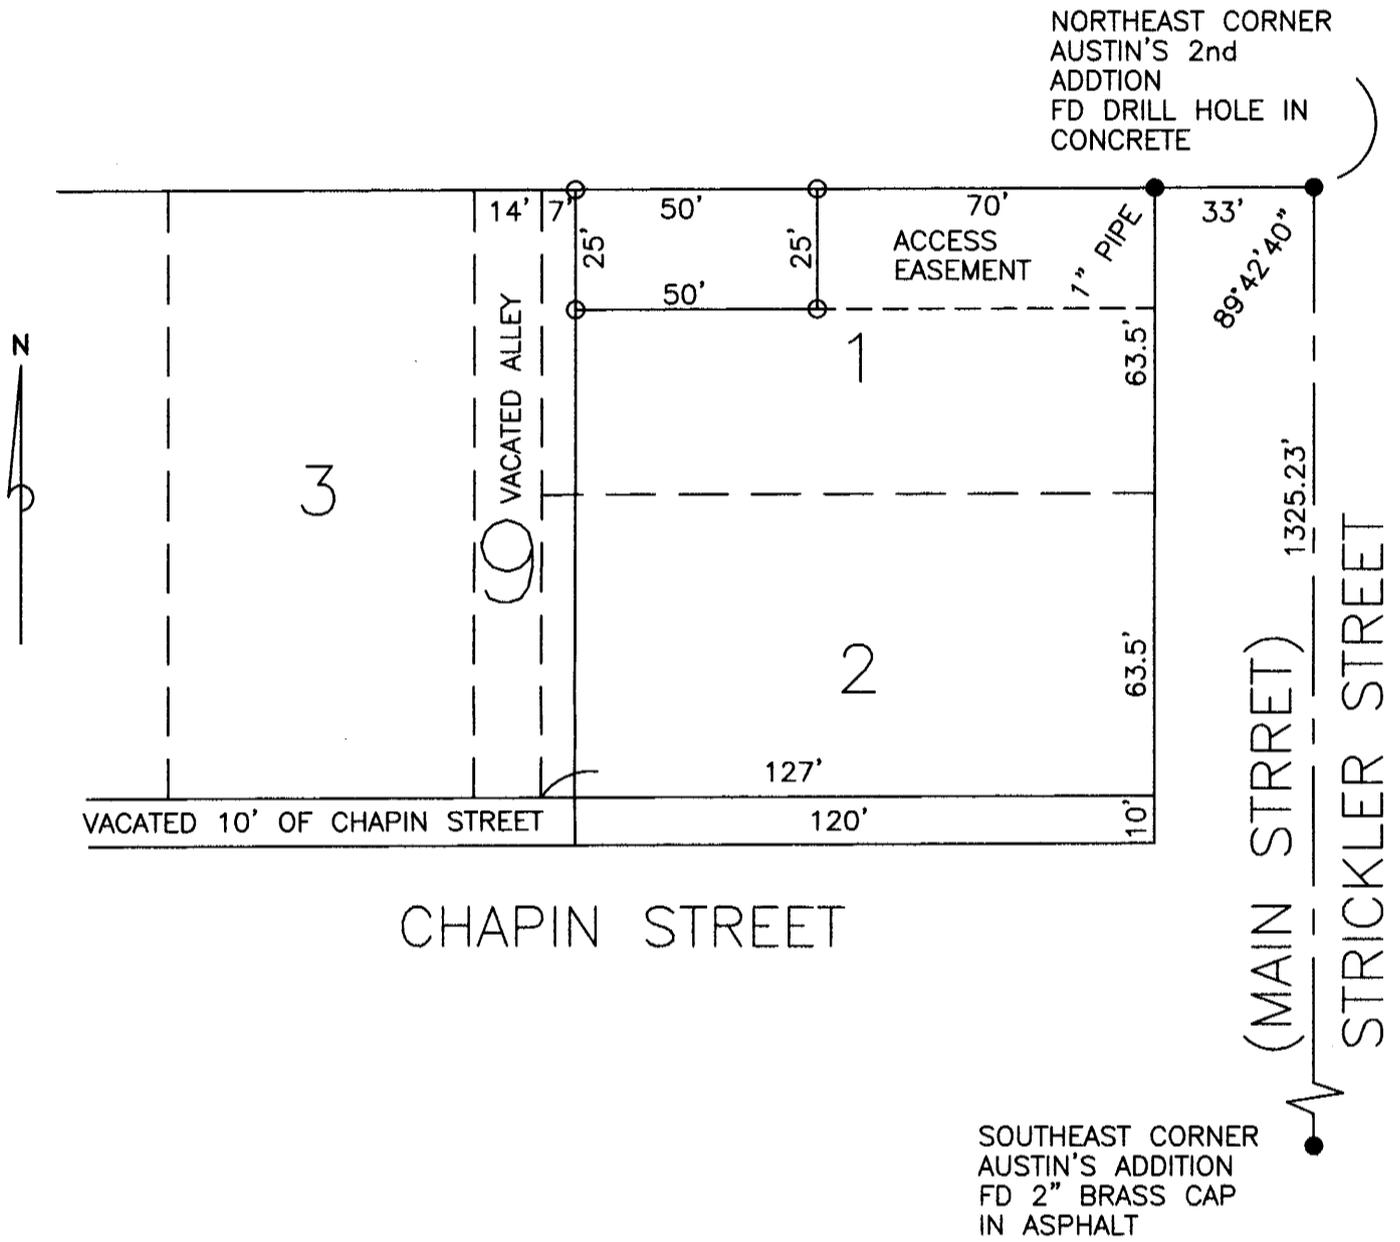

STATE OF NEBRASKA)
 YORK COUNTY) SS
 Filed for Record on the ___ day of _____
 20___, at _____ M., in Book ___ of _____
 Page _____
 Fee _____
 REGISTRAR OF DEEDS


REPOSITORY STAMP

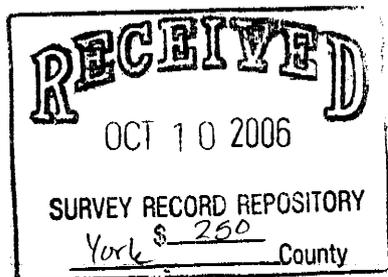

Rex Heiden 10-8-06

Rex Heiden L.S. 361
Waco, Ne 68460

- CORNER FOUND
- SET 3/4" X 25" PIPE

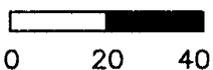

784-472