


A Survey of Lot 2, Bartruff Addition, being part of Lots 2 & 3, Block 1 of Hilltop Estates Subdivision to the City of Gothenburg, Dawson County, Nebraska.

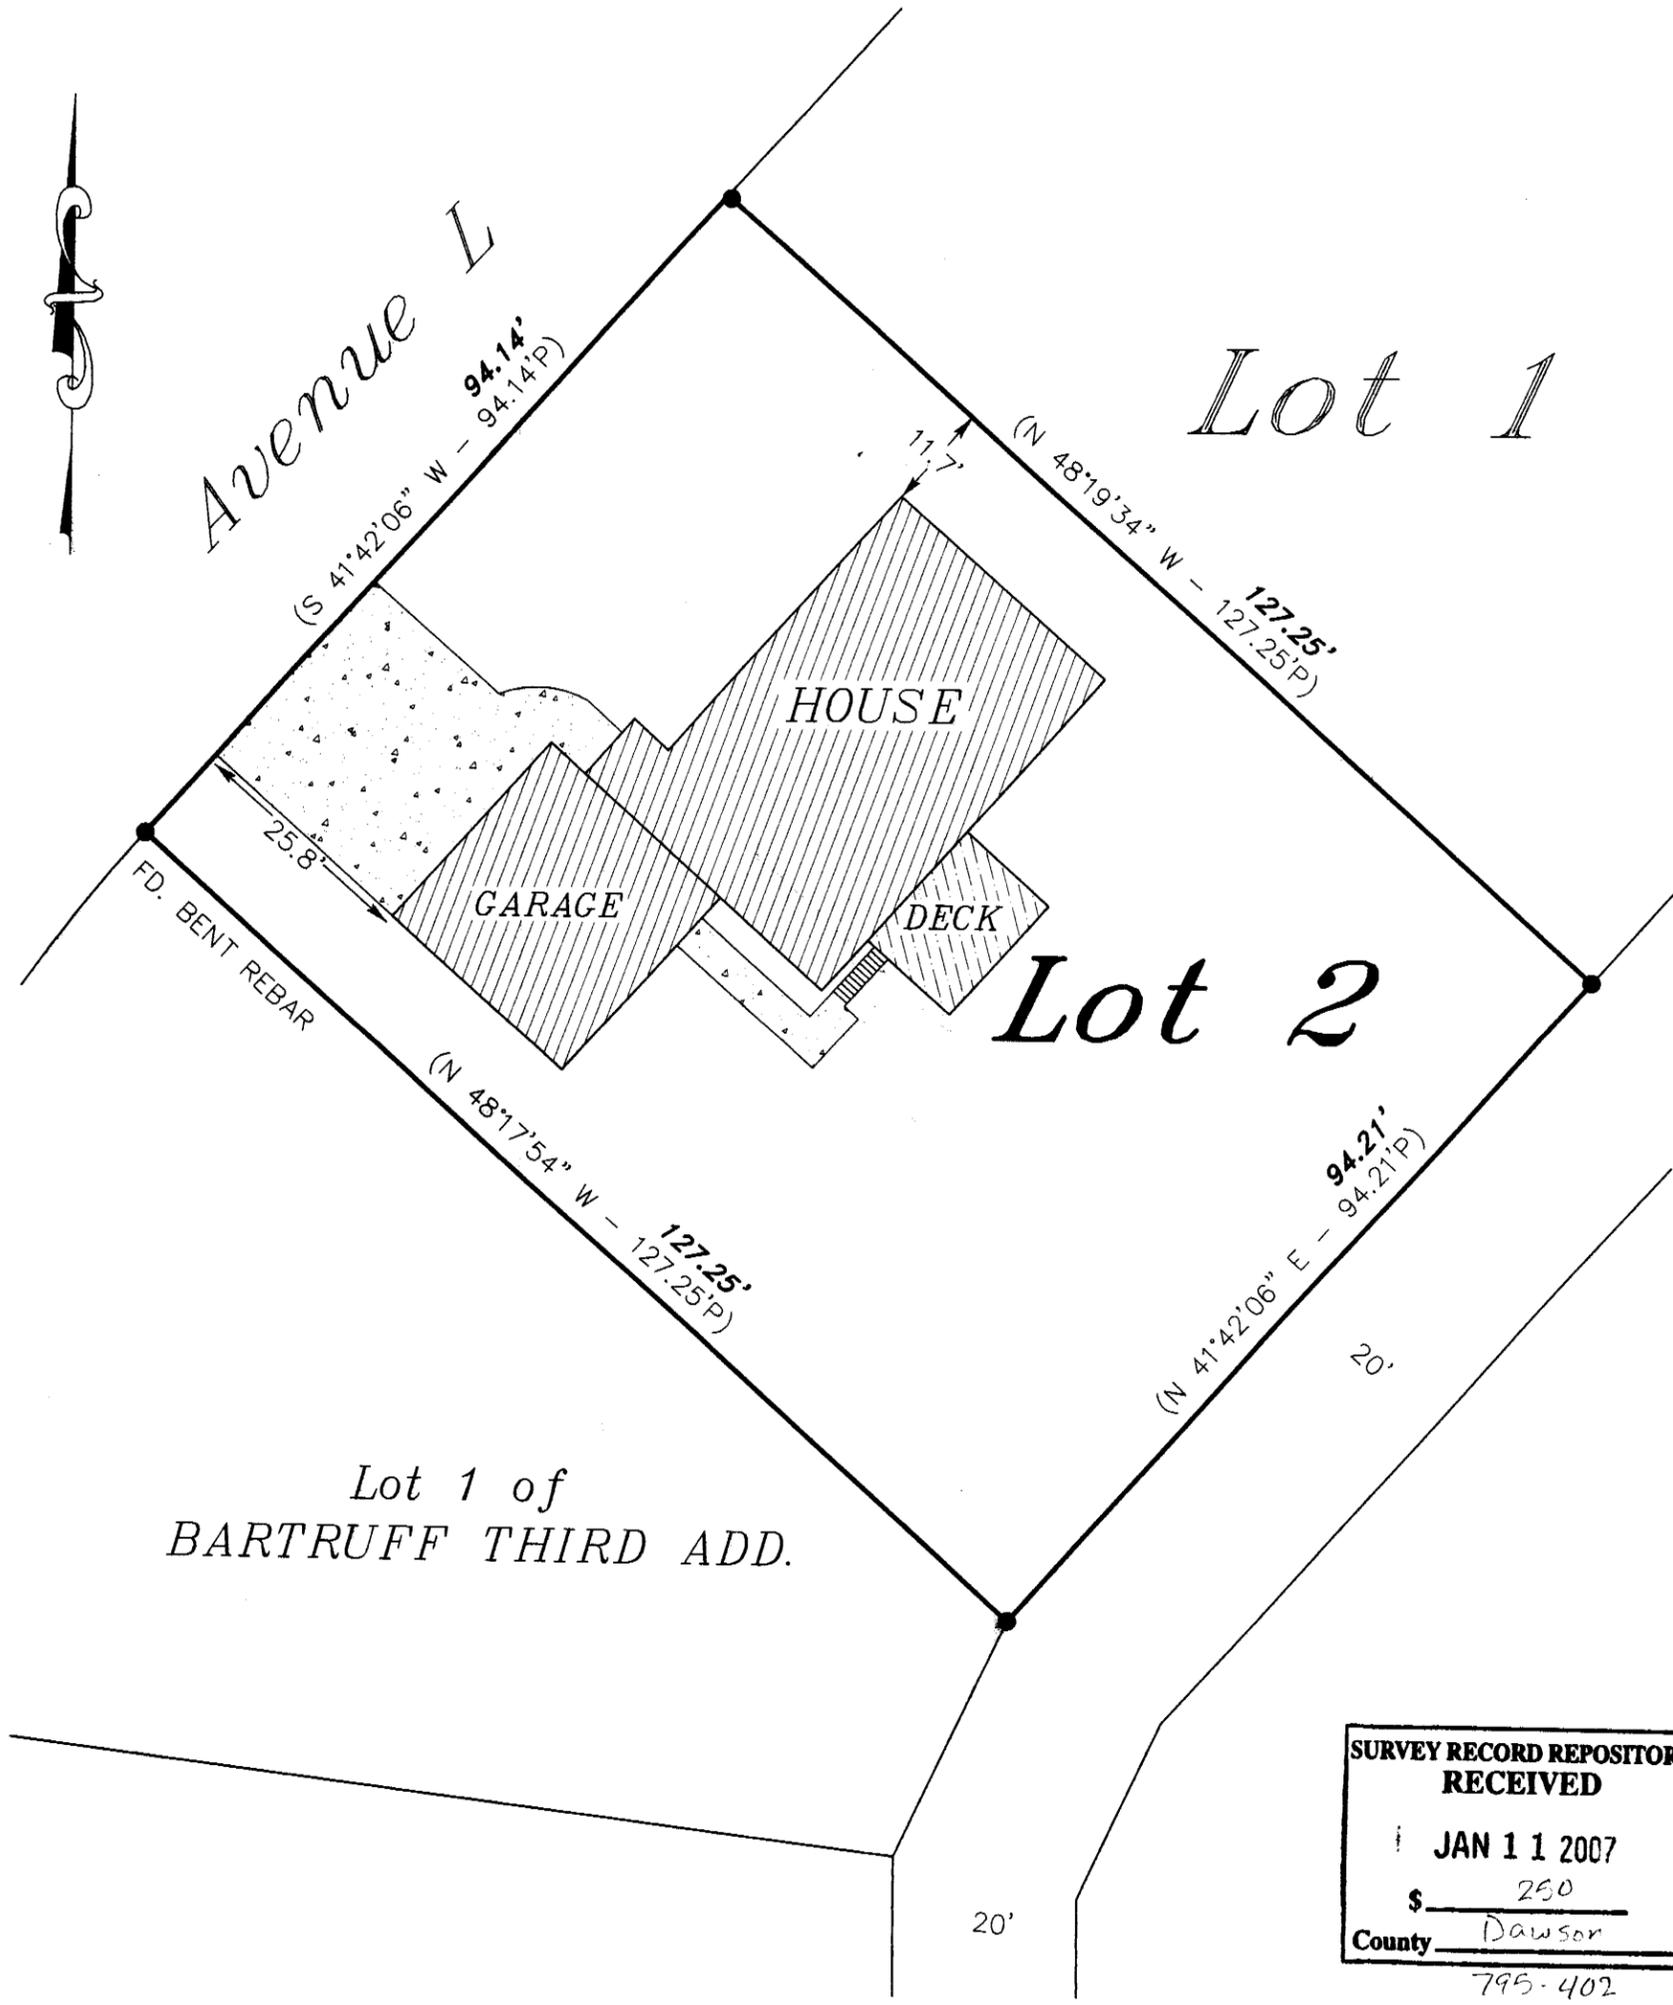

0.00' Measured Distance.  
 (0.00'P) Platted Distance.  
 (0.00'R) Recorded Distance.  
 + Temporary Point  
 ○ Corner Set(Capped 5/8"x24" Rebar).  
 ● Corner Found(iron).  
 △ Gov't. Corner.  
 Ref.: Original Plat.  
 Recorded in Gothenburg F.B. 33-M, page 43.

I hereby certify that on the 27th day of November, 2006, I surveyed the above platted and described lot, and that the information shown is correct to the best of my knowledge and belief.

*Gary Donnelson*  
 REGISTERED  
 GARY DONNELSON LS-292  
 Dawson County Surveyor