

SUBDIVISION OF HOFKER SUBDIVISION

LOCATED IN LOT 5, BLOCK 9, 14th ADDITION & LOT 1 & THE EAST 33 FEET OF LOT 2, BLOCK 6, WILLIAMS ADDITION TO THE CITY OF SYRACUSE, OTOE COUNTY, NEBRASKA

DISPOSITION

WE, THE UNDERSIGNED, Nancy A. Graham and James R. Heier, being the owners and proprietors of the land to be known as the SUBDIVISION OF HOFKER SUBDIVISION as appears on this plat do hereby ratify and approve the disposition of our property as shown.

The disposition of the real estate as described on this plat is made with the undersigned owner's free consent and in accordance with his desires.

Nancy A. Graham
Nancy A. Graham


James R. Heier
James R. Heier

ACKNOWLEDGMENT OF NOTARY

STATE OF NEBRASKA

COUNTY OF _____

On this 2nd day of August, 2006, before me a Notary Public, personally appeared Nancy A. Graham and James R. Heier on their own right and acknowledge the execution of this plat as their voluntary act and deed.

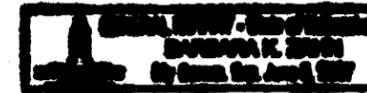

Notary Public Barbara K. Galley

My commission expires _____

APPROVAL OF SYRACUSE PLANNING COMMISSION

This plat was accepted and approved by the Planning Commission of Syracuse, Nebraska,

on this 15th day of August, 2006.

Chairperson Michelle L. Z...

APPROVAL OF SYRACUSE CITY COUNCIL

This plat was accepted and approved by the City Council of Syracuse, Nebraska,

on this 15th day of October, 2006.

Mayor Raymond Carberry

OTOE COUNTY TREASURER'S CERTIFICATE

This is to certify that I find no regular special taxes due or delinquent against the property described


in this plat as shown by the records of this office as of September 8, 2006.



Treasurer Jequeline A. Smith


SURVEYOR'S CERTIFICATE

I do hereby certify that, under my personal supervision, this subdivision plat was prepared from an actual survey completed this 26th day of July 2006, and is correct to the best of my knowledge.

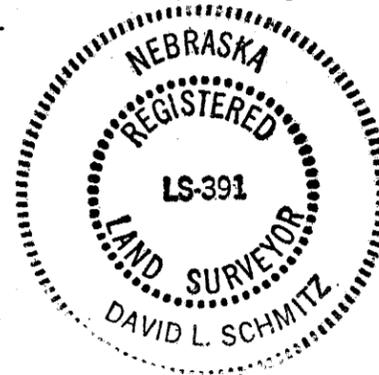

David L. Schmitz
David L. Schmitz, Registered Land Surveyor
Nebraska Reg. No. 391

SURVEY RECORD REPOSITORY
RECEIVED
MAR 06 2007
\$ 5
County OTOE
803-073

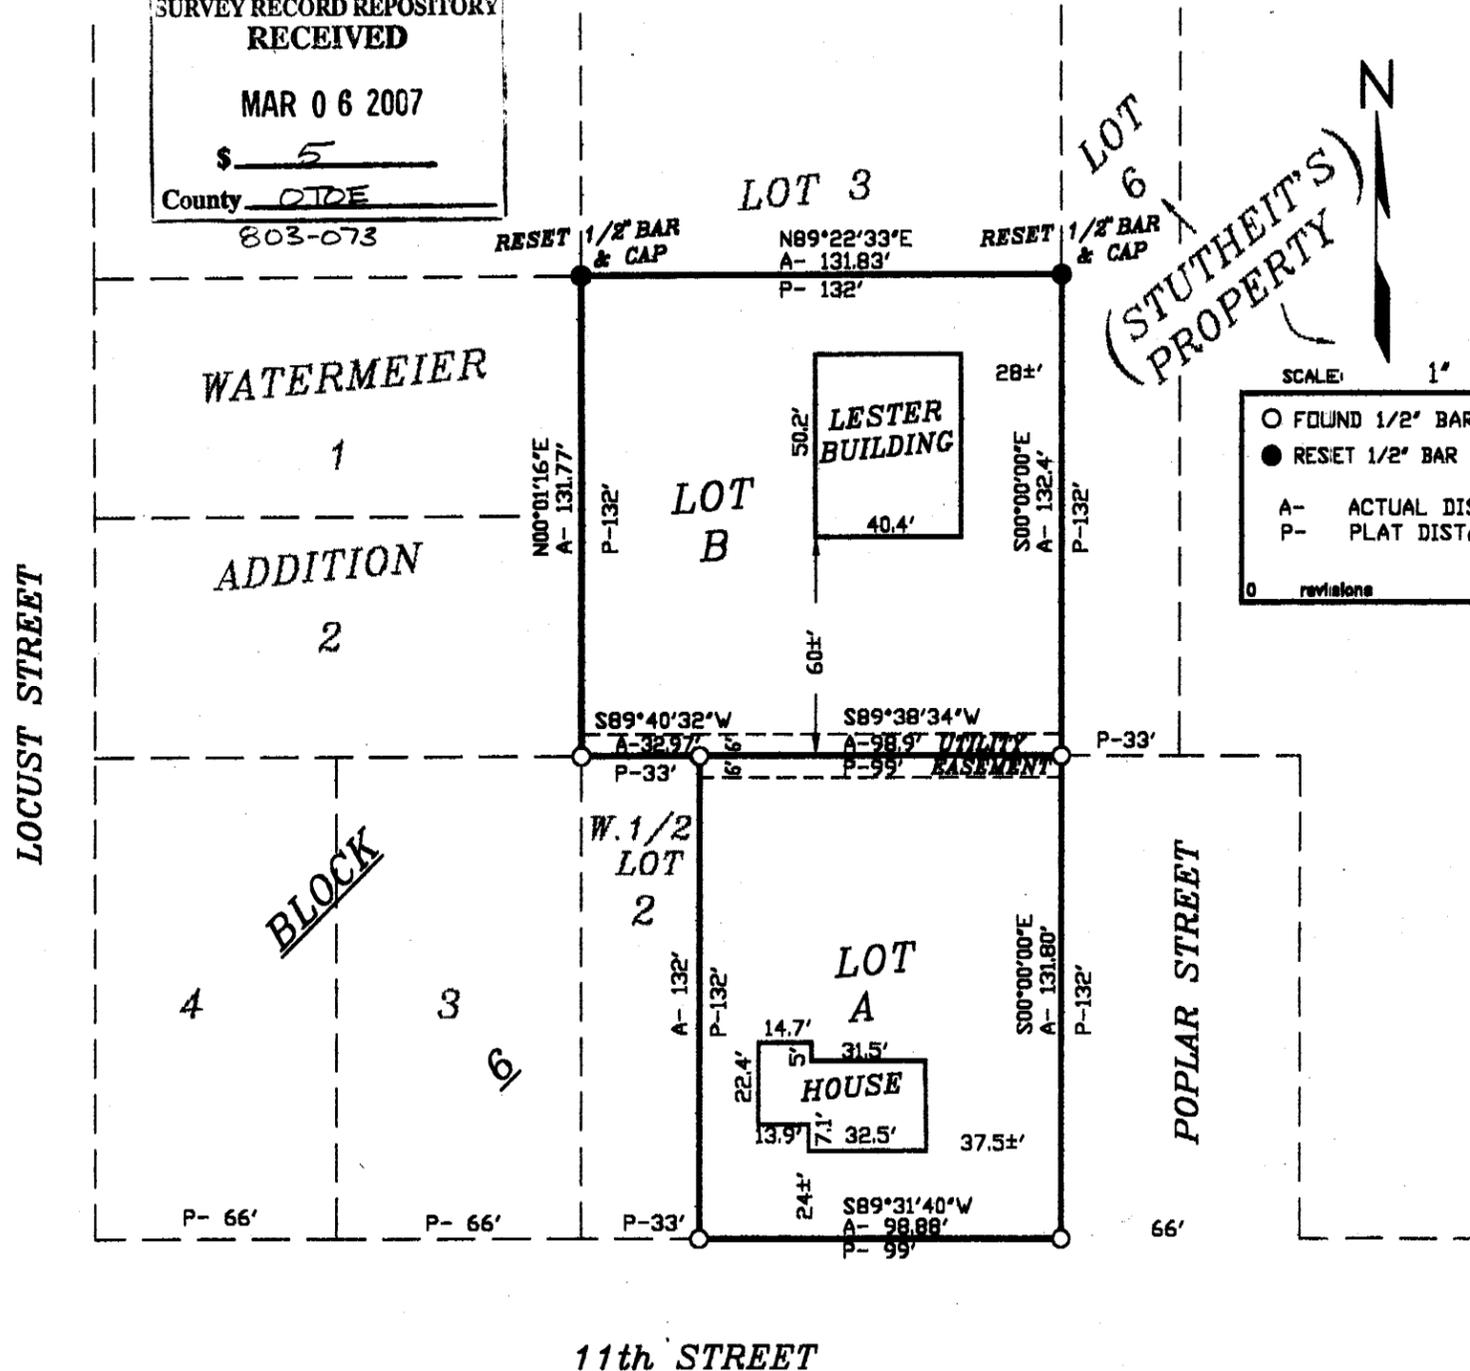

(STUTHEIT'S PROPERTY)

SCALE: 1" = 50'
○ FOUND 1/2" BAR & CAP
● RESET 1/2" BAR & L.S. CAP
A- ACTUAL DISTANCE
P- PLAT DISTANCE
0 revisions



SCHMITZ
LAND
SURVEYING, INC.
406 PINWOOD DRIVE
NEBRASKA CITY, NE
(402) 873-5907/9548
DRAWN BY Charles Vogt

- 200602946

#200602946 STATE OF NEBRASKA, COUNTY OTOE, Filed for record in the REGISTER OF DEEDS, Oct. 3, 2006 at 10:44 A.M., recorded in Book 122 of Plats, Page 9, Spec. Sec., Register of Deeds, Fee: \$ 21.50, Entered ✓, Indexed ✓, Paged ✓, Compared ✓