


A Survey of all of lot 2 and the East 55.0 feet of Lot 3, Block 2, Fulton's Addition to the City of Cozad, Dawson County, Nebraska.

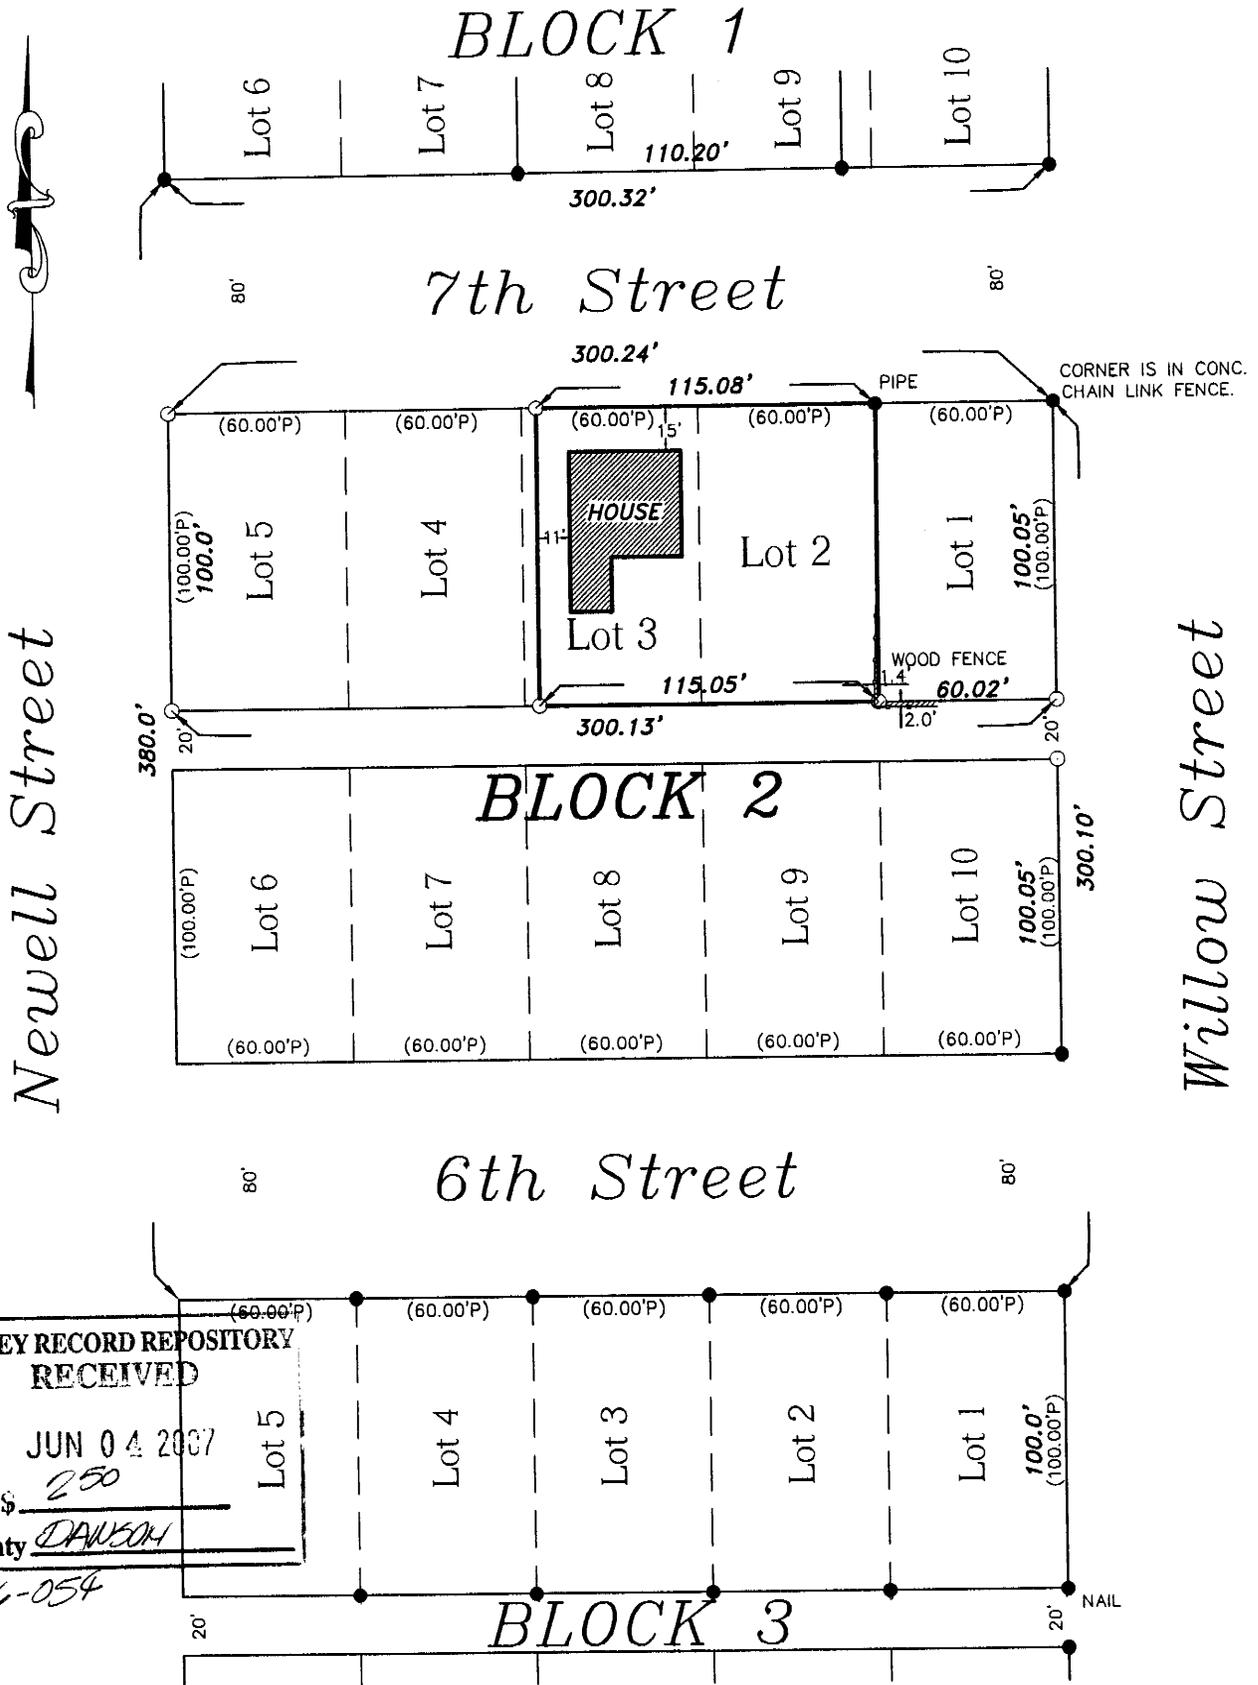

SURVEY RECORD REPOSITORY RECEIVED

JUN 04 2007

\$ 250

County DAWSON

816-054



- 0.00' Measured Distance.
 - (0.00'P) Platted Distance.
 - (0.00'R) Recorded Distance.
 - + Temporary Point
 - Corner Set (Capped 5/8" x 24" Rebar).
 - Corner Found (Iron).
 - △ Gov't. Corner.
- Ref.: Cozad F.B 33-C, page 27.
Recorded in Cozad F.B. 33-J, page 46.

I hereby certify that on the 24th day of May, 2007, I surveyed the above platted and described tract, and that the information shown is true and correct to the best of my knowledge and belief.

LS-292

Gary Donnelson

GARY DONNELSON LS-292
Dawson County Surveyor