
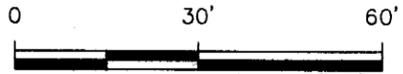


A Survey of the South One-Half of Lots 5 and 6, Block 6 of Claypool & Colby's Addition, along with a strip of land to the West thereof, in the City of Cozad, Dawson County, Nebraska.

MERIDIAN AVENUE

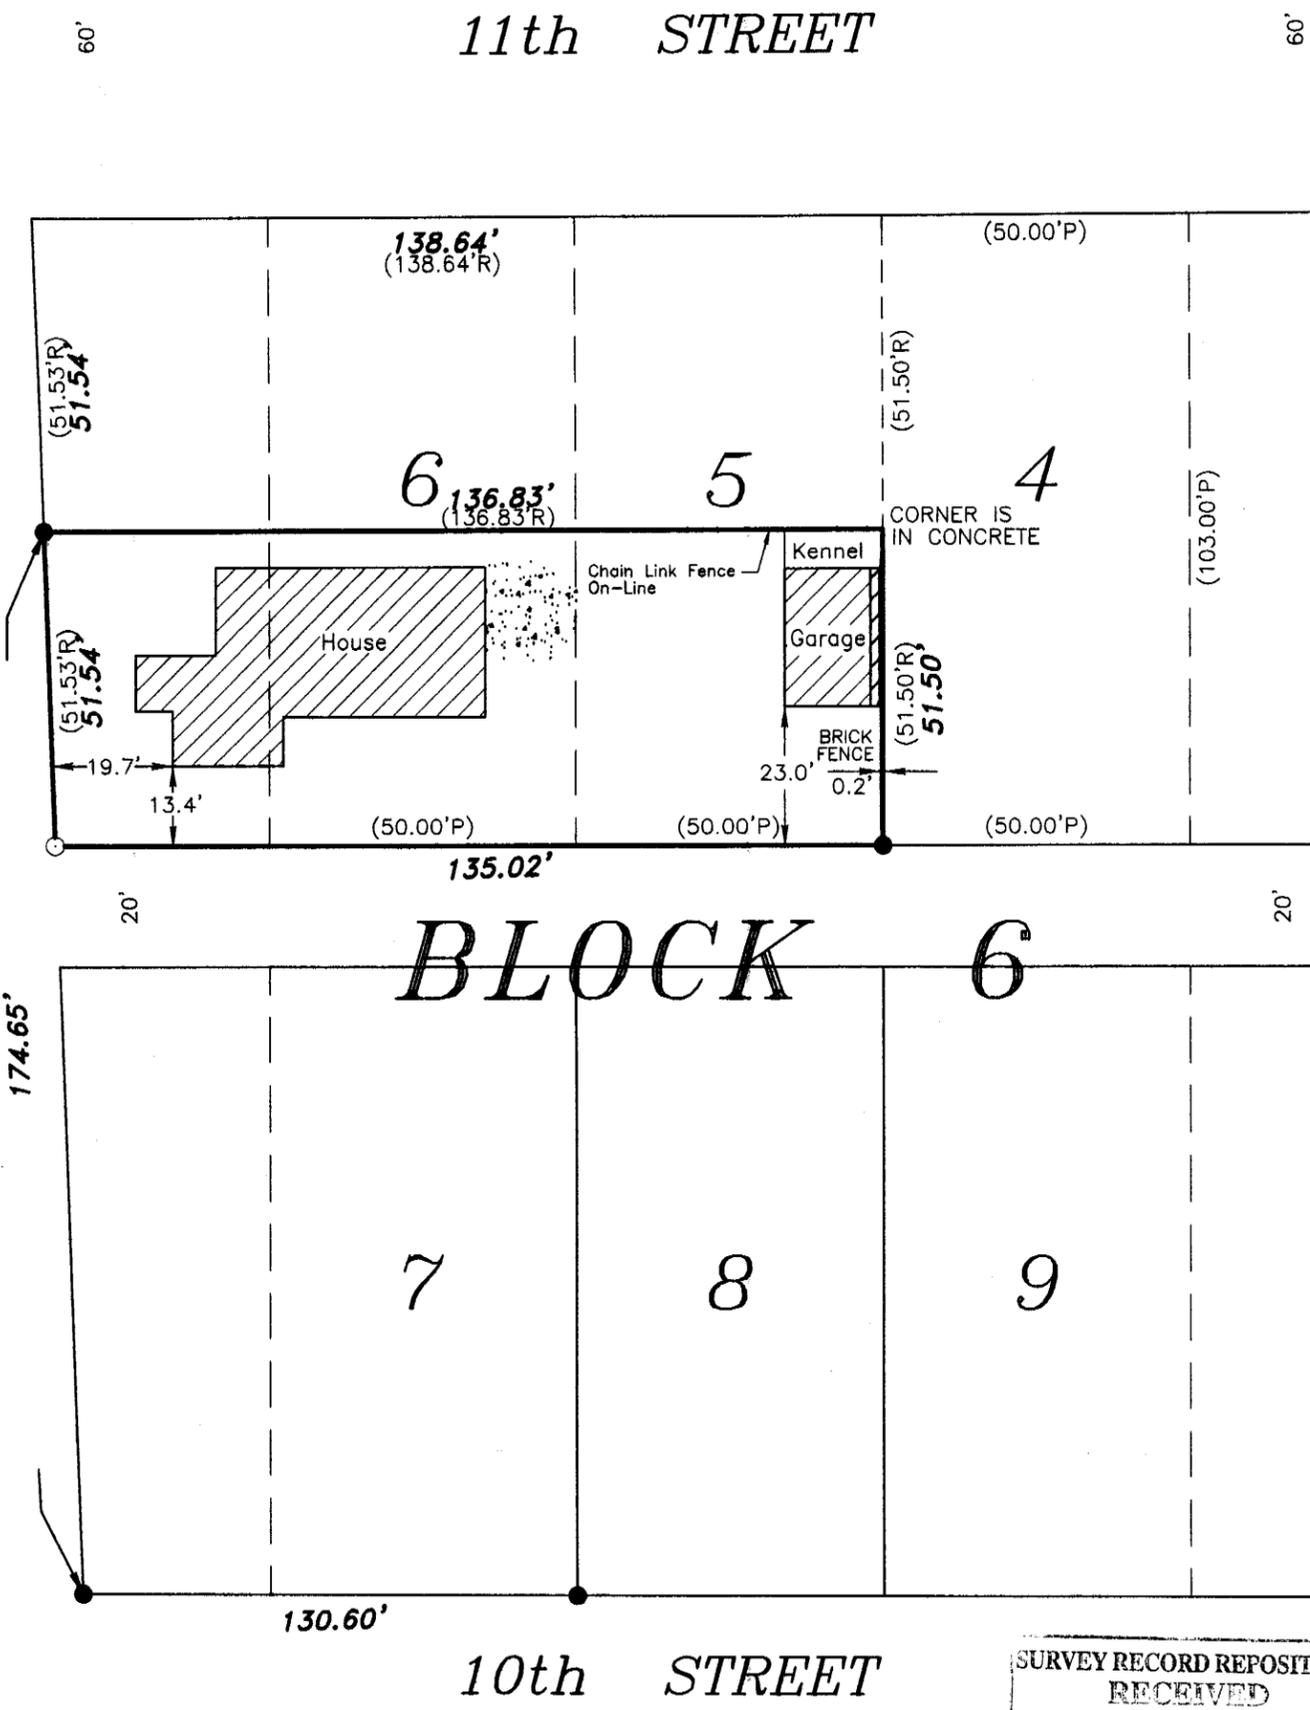


- 0.00' Measured Distance.
- (0.00'P) Platted Distance.
- (0.00'R) Recorded Distance.
- + Temporary Point
- Corner Set (Rail Road Spike in Concrete).
- Corner Found (Iron).
- △ Gov't. Corner.

Ref.: Cozad F.B.33-G, page 23.  
Recorded in Cozad F.B 33-J, page 45.

SURVEY RECORD REPOSITORY  
RECEIVED  
JUN 04 2007  
\$ 2.50  
County DAWSON

I hereby certify that on the 22nd day of May, 2007, I surveyed the above platted and described tracts, and that the information shown is true and correct to the best of my knowledge and belief.

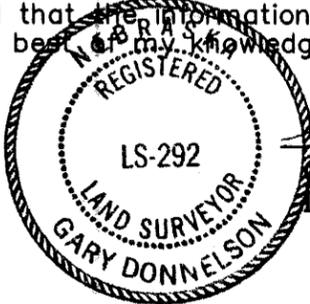

*Gary Donnelson*  
GARY DONNELSON LS-292  
Dawson County Surveyor

316-081