


SURVEY OF A TRACT OF LAND LOCATED PARTLY IN MILLER'S ADDITION, PARTLY IN KAUK-MEYER ADDITION, AND IN FEESE SUBDIVISION, ALL IN THE CITY OF ALMA, HARLAN COUNTY, NEBRASKA

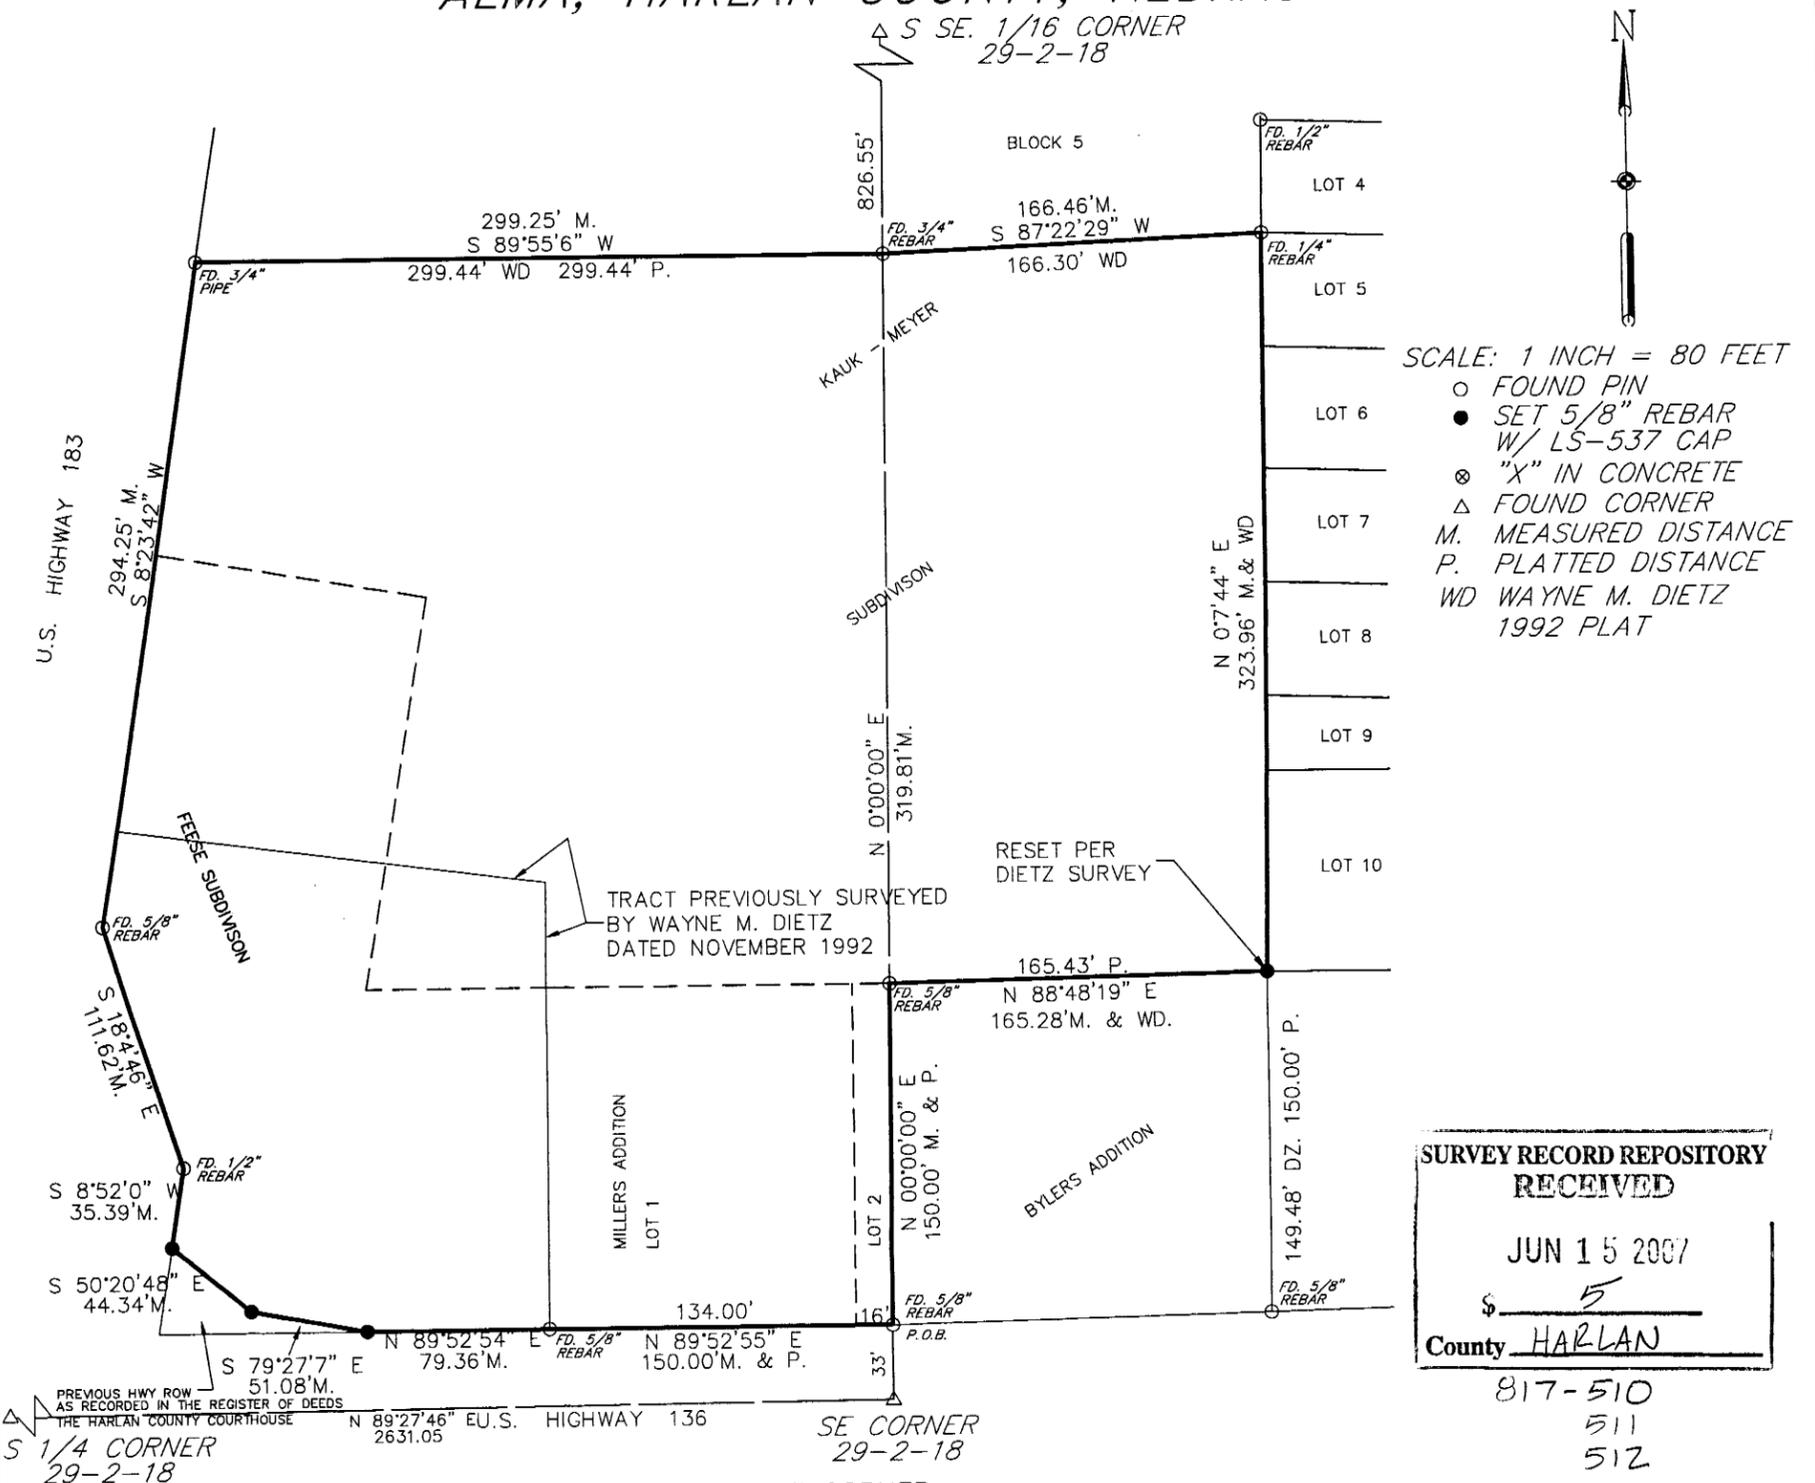


SURVEY RECORD REPOSITORY RECEIVED

JUN 15 2007

\$ 5

County HARLAN

817-510
511
512

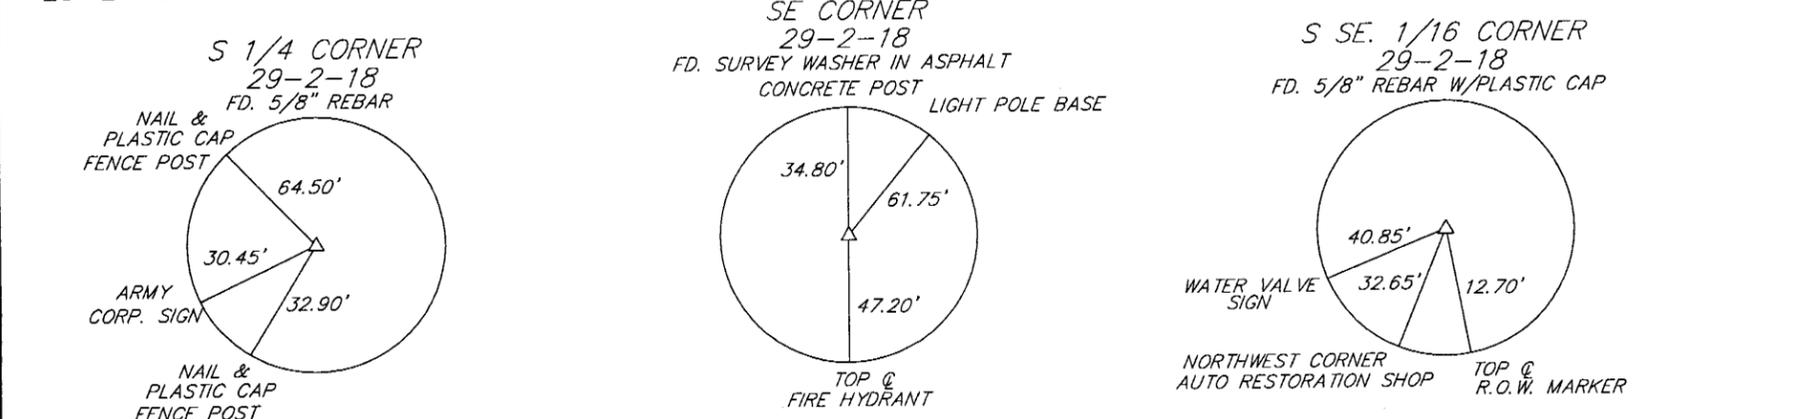

LEGAL DESCRIPTION:
A tract of land located partly in Miller's Addition, partly in Kauk-Meyer Addition, and all of Feese subdivision, all in the City of Alma, Harlan County, Nebraska; More particularly described as follows and assuming the East line section Twenty-nine (29), Township two (2) North, Range Eighteen (18) West bears N00°00'00"E. Commencing at the southeast corner of Miller's Addition, the True Point of Beginning; thence N00°00'00"E, 150.00 feet to the northeast corner of said corner of Miller's Addition, the True Point of Beginning; thence N88°48'19"E, 165.28 feet to the southwest corner Lot 10; Block 4 of Kauk - Meyer Addition; thence N00°07'44"E, 323.96 feet to the northwest corner of Lot 5 Block 4, Kauk - Meyer Addition, thence S87°22'29"W, 166.46 feet to the southeast corner of a tract described in Harlan County Survey Records Book 2, Page 75, thence S89°55'06"W, 299.25 feet to the southwest corner of said tract, said point being on the easterly R.O.W. line of U.S. Highway 183; thence S08°23'42"W, on said R.O.W. 294.25 feet to a point, thence S18°04'46"E a distance 111.62 feet, thence S08°52'00"W, 35.39 feet, thence S50°20'48"E, 44.34 feet, thence S79°27'07"E, 51.08 feet to a point on the northerly R.O.W. line of U.S. Highway 136 thence N89°52'54"E on said R.O.W. line 79.36 feet to a point, thence N89°52'55"E, 150.00 feet to the True Point of Beginning. Said tract contains 202,943 square feet ±.

SURVEYOR'S CERTIFICATE:
I DO HEREBY CERTIFY THAT, UNDER MY PERSONAL SUPERVISION, THIS PLAT WAS PREPARED FROM AN ACTUAL SURVEY COMPLETED ON THE 11TH DAY OF MAY, 2007, AND IS CORRECT TO THE BEST OF MY KNOWLEDGE.

Dennis C. Graham
DENNIS C. GRAHAM, REGISTERED LAND SURVEYOR
NEBRASKA REGISTRATION NUMBER 537



MOLSSON ASSOCIATES

701 4th Avenue, Suite 2C
P.O. Box 885
Holdrege, NE 68949-0885

TEL: 308.995.8706
FAX: 308.995.8921
www.oconsulting.com