


# A SURVEY PLAT OF LOT 1 AND PART OF LOT 2, BLOCK 2, BROADVIEW ADDITION TO NEBRASKA CITY, OTOE COUNTY, NEBRASKA

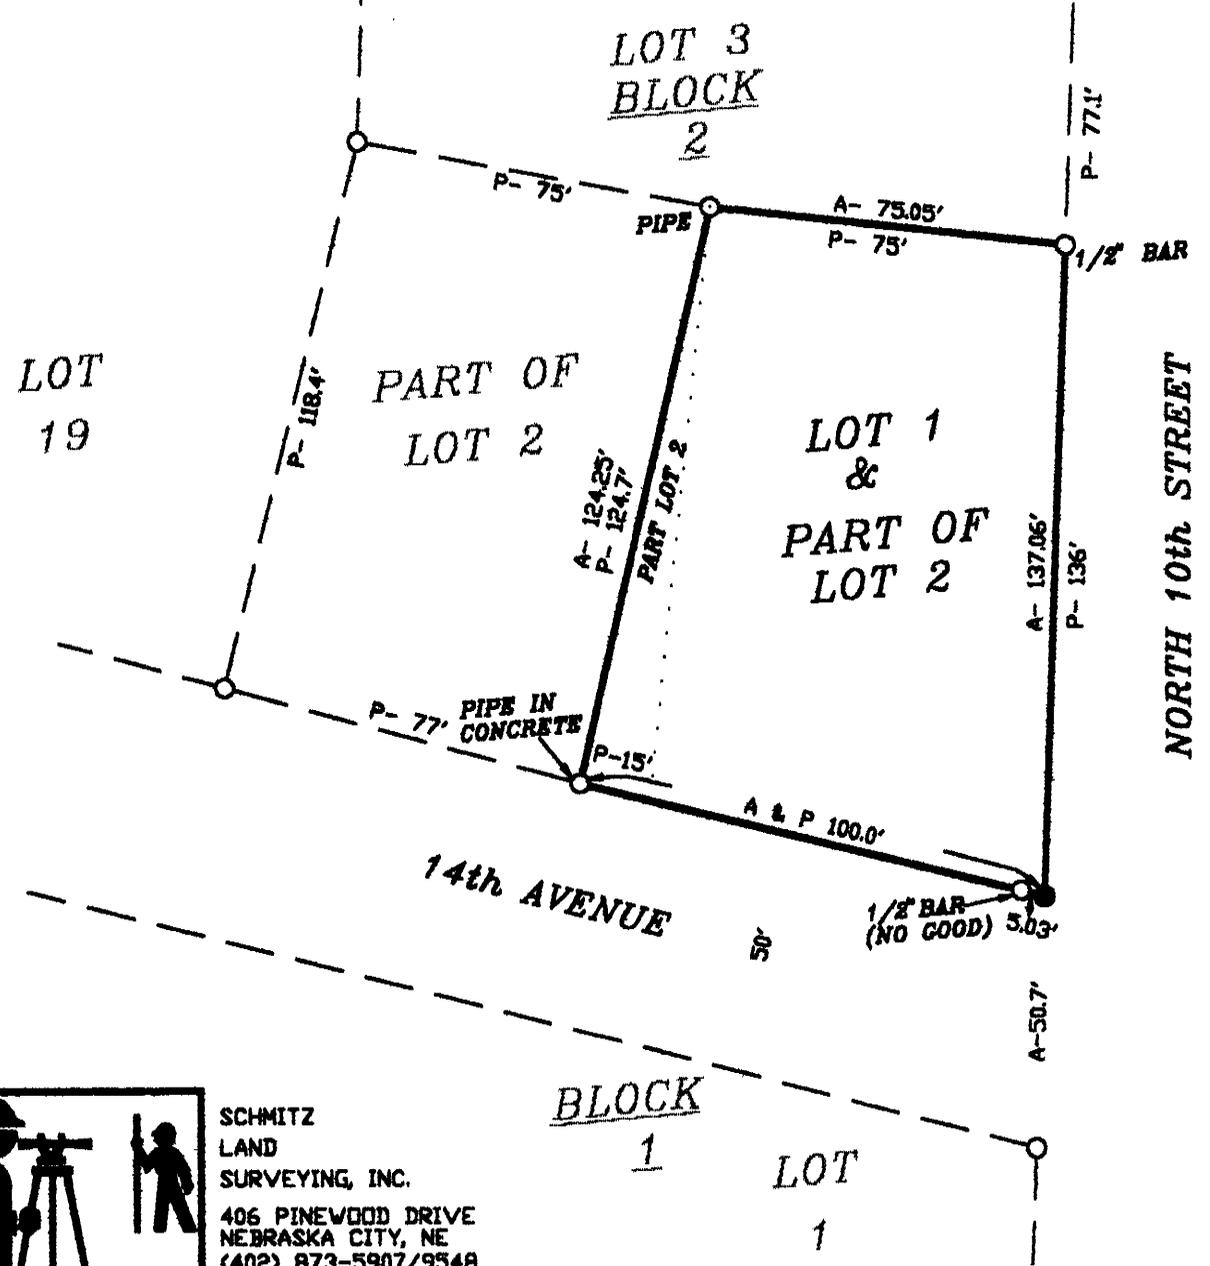

SCALE: 1" = 40'

● SET 1/2" BAR & L.S. CAP  
○ FOUND CORNER

A- ACTUAL DISTANCE  
P- PLAT DISTANCE

0 revisions

SURVEY RECORD REPOSITORY  
RECEIVED

JUN 22 2007


\$ 250

County Otoe


818-558

### SURVEYOR'S CERTIFICATE

I do hereby certify that, under my personal supervision, this survey plat was prepared from an actual survey completed on this 15th day of June 2007, and is correct to the best of my knowledge.

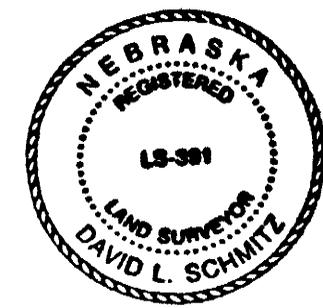

*David L. Schmitz*  
David L. Schmitz, Registered Land Surveyor  
Nebraska Reg. No. 391

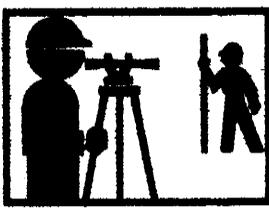

SCHMITZ  
LAND  
SURVEYING, INC.  
406 PINWOOD DRIVE  
NEBRASKA CITY, NE  
(402) 873-5907/9548

DRAWN BY Charles Knight