

Official Survey Record

SEWARD County, Nebraska


Phone (402) 434-2686
Fax (402) 434-2687

Allied Surveying and Mapping, Inc.
6120 South 58th Street, Suite "A" - Lincoln, Nebraska 68516

Survey 336 North 2nd Street - Lot 8, Block 46 Cloyd's Addition to Seward, Seward County, Nebraska
Section 21 T 11 N, R 3 East of the 6th P.M.

Job No. 35979

Sheet 1 of 1
June 2007

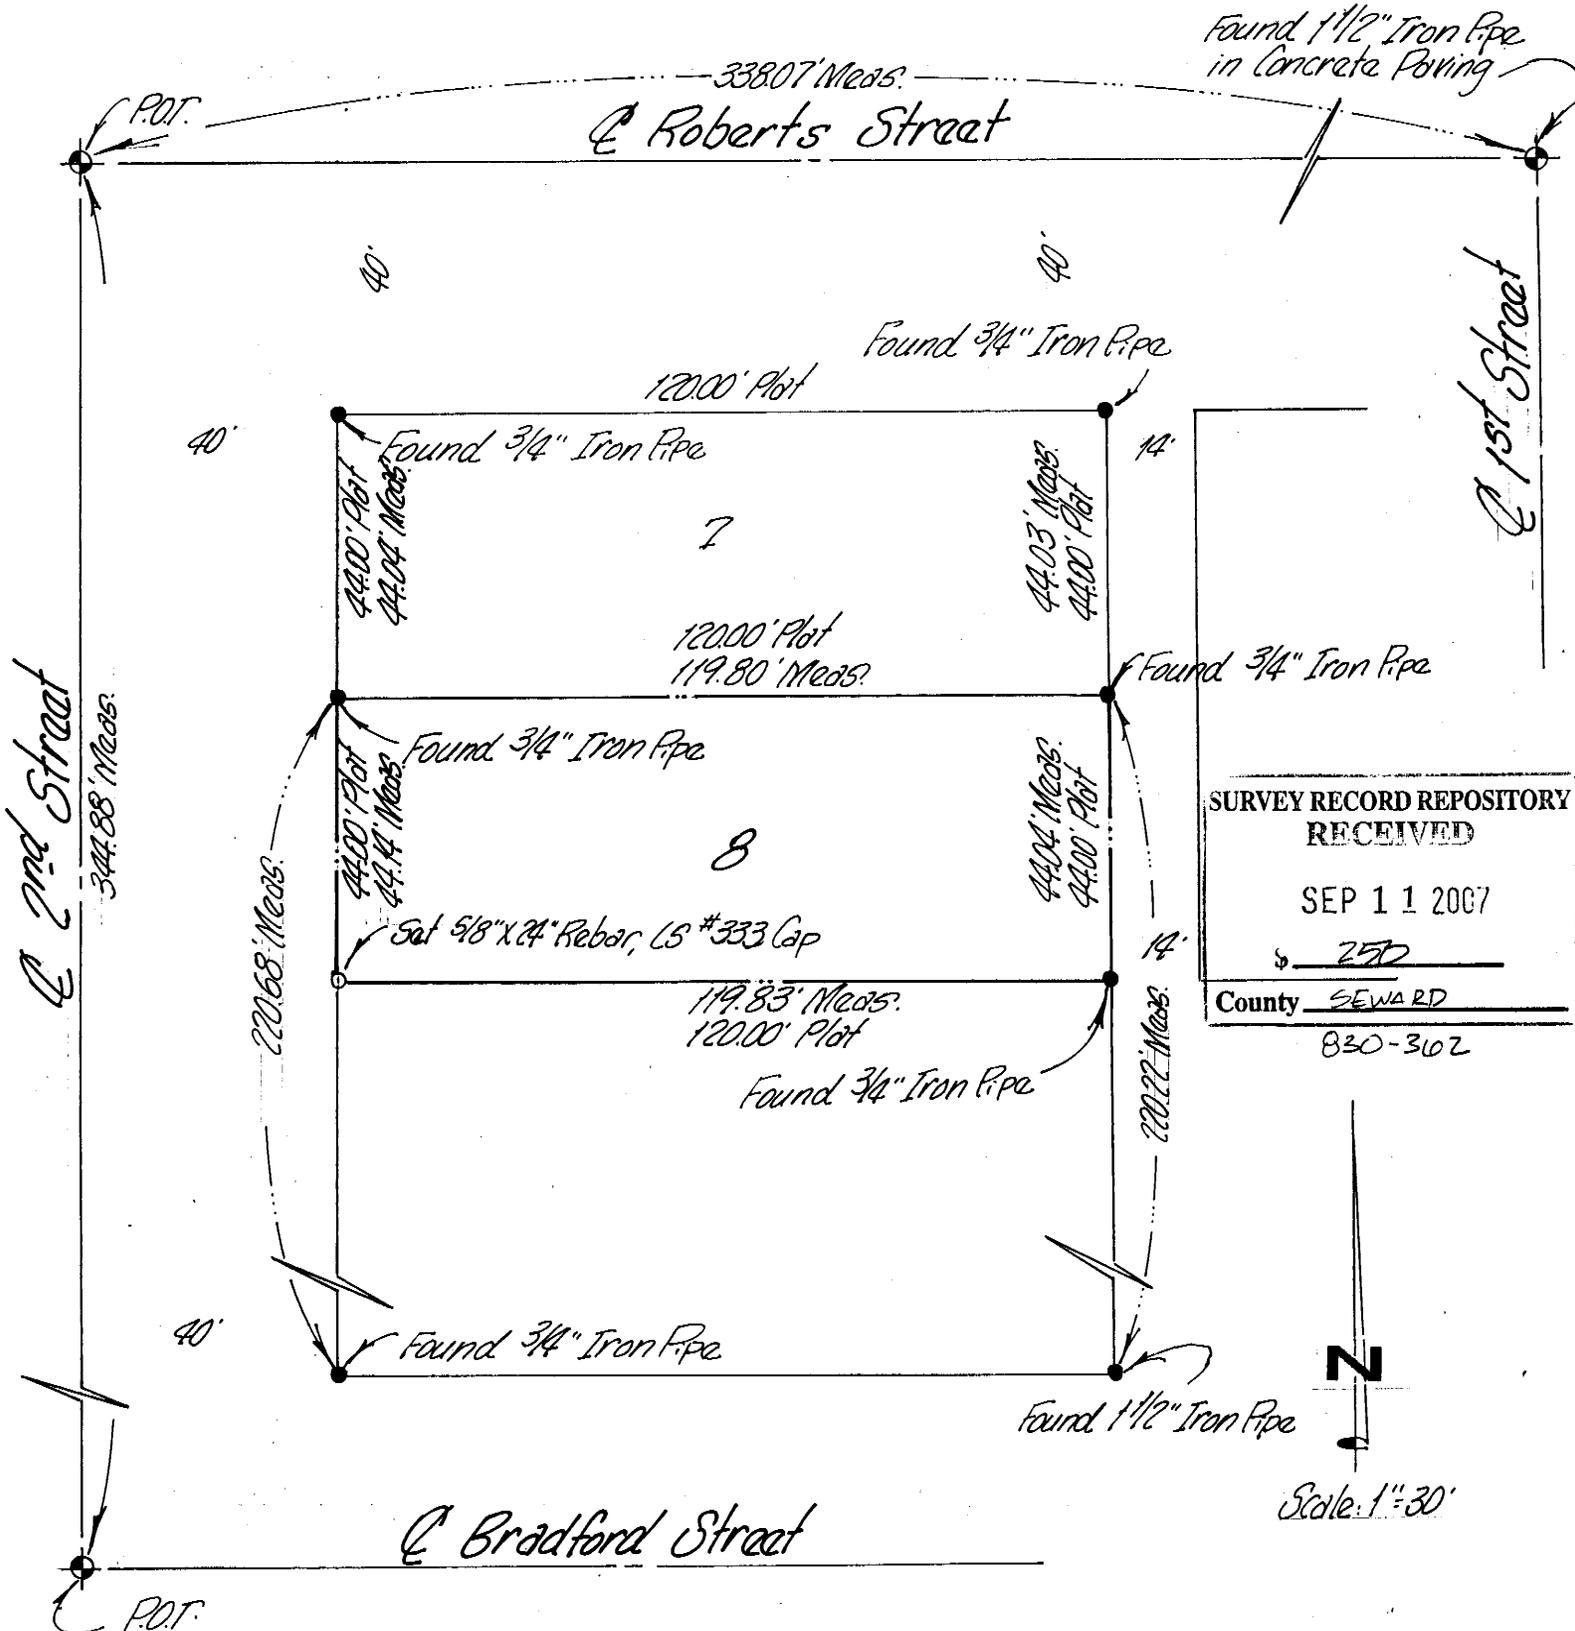

o = Set 5/8" X 24" Capped Rebar

● = Monuments Found As Shown

SURVEYORS CERTIFICATE

I hereby certify that I have accurately surveyed the property in the above plat. Iron Rebar were set at points marked o. All dimensions are in feet and decimals of a foot.

Signed this 19th day of June 2007

NAME Kerry W. Simonds

Surveyor's License # 333
Nebraska L.S.

