

Project No. EGA071210

Location


LONGVIEW

### LAND SURVEYOR'S CERTIFICATE

#### Surveyor's Certification:

I hereby certify that this plat, map, survey, or report was made by me or under my direct personal supervision and that I am a duly Registered Land Surveyor under the laws of the State of Nebraska.

**Legal Description:** LOT 7, BLOCK 6, LONGVIEW, AS PLATTED AND RECORDED IN DOUGLAS COUNTY, NEBRASKA.

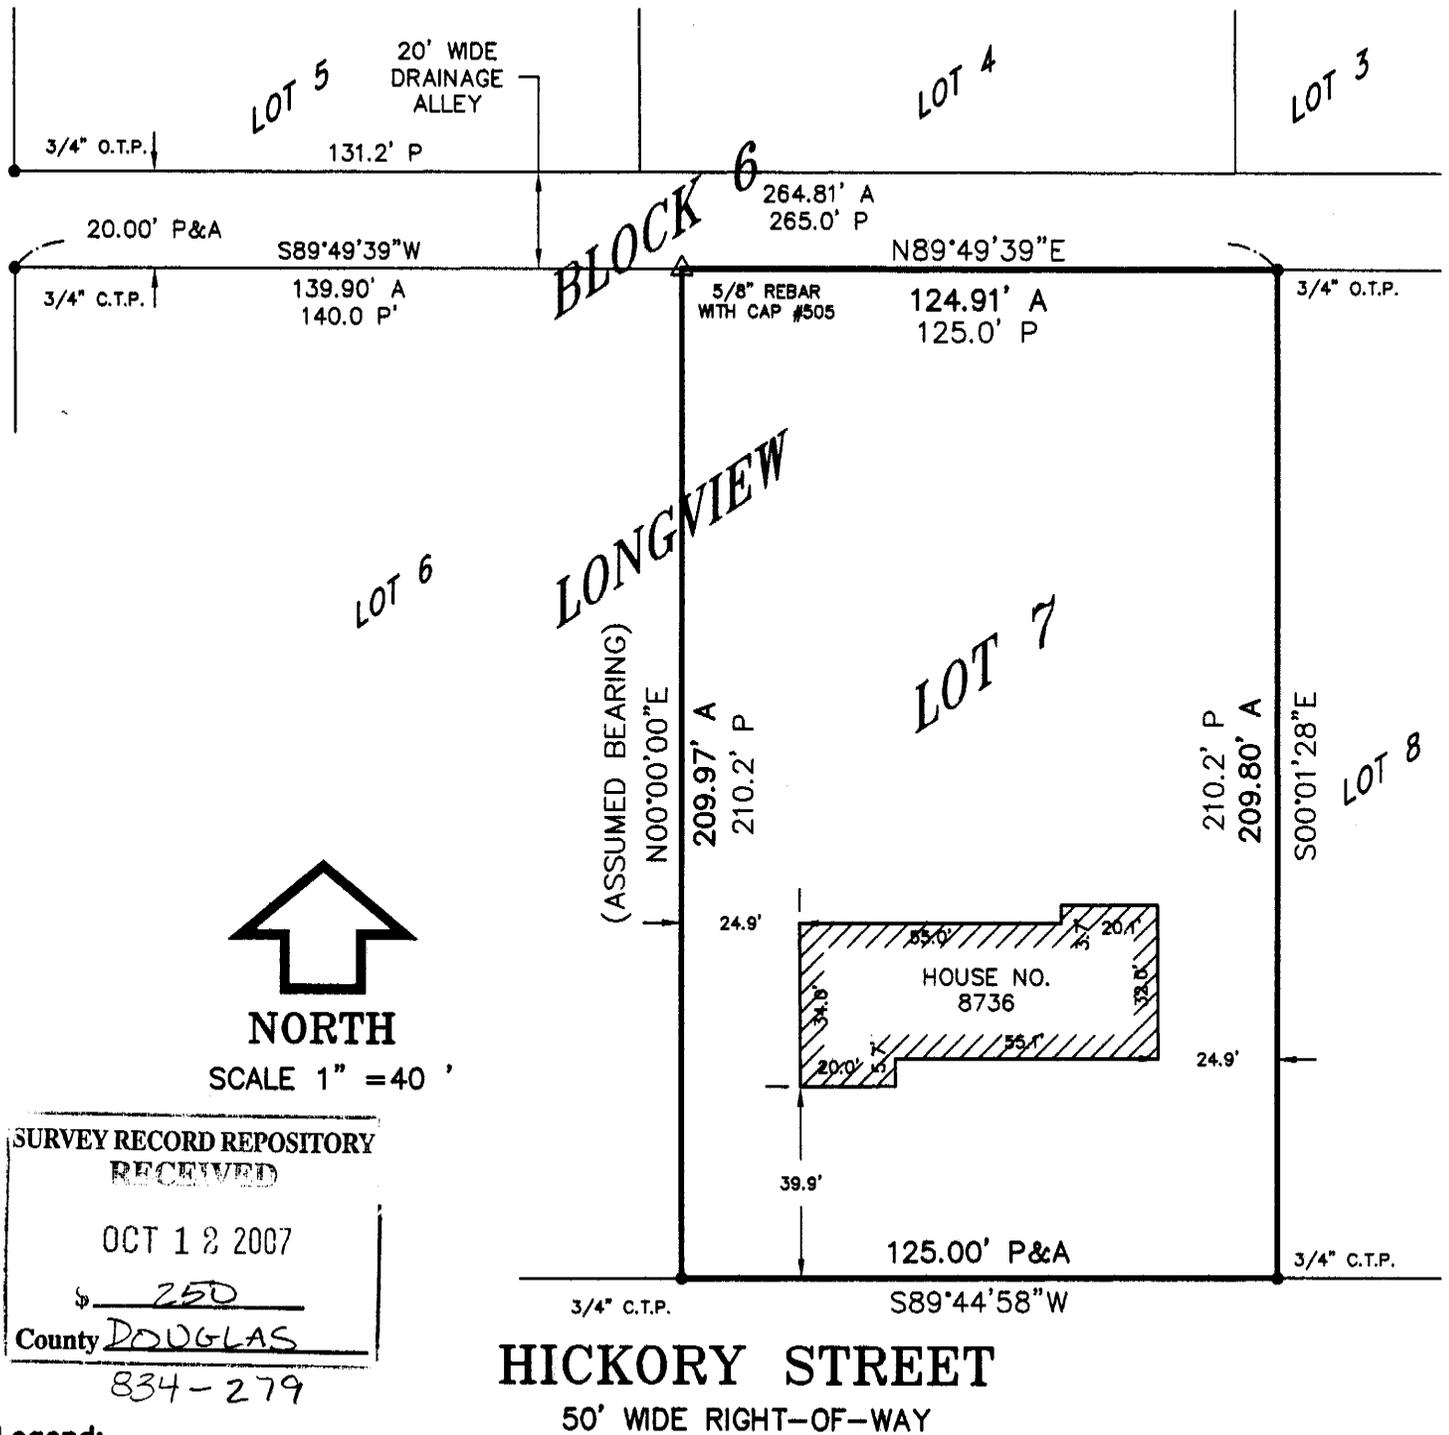

#### Legend:

- P - PLAT DISTANCE
- A - ACTUAL DISTANCE
- R - RECORDED DISTANCE
- C - CALCULATED DISTANCE
- C.T.P. - CRIMPED TOP PIPE
- O.T.P. - OPEN TOP PIPE
- S.D.H. - STAR DRILL HOLE
- "X" - CHISELED "X" IN CONCRETE
- - FOUND SURVEY POINT
- △ - SET SURVEY POINT

Date: 10-2-2007

*L.A. Van Fleet*  
 Larry A. Van Fleet



Crew: DBM Drafter: RDK

**EGA**  
**EHRHART**  
**GRIFFIN &**  
**ASSOCIATES**

ENGINEERING

PLANNING

LAND SURVEYING

3552 Farnam Street • Omaha, Nebraska 68131 • 402 / 551-0631