


# BOUNDARY SURVEY

Lots 6, 7, 8, and the East 4' of Lot 5  
Block 3, Original Town of Brownville  
Nemaha County, Nebraska

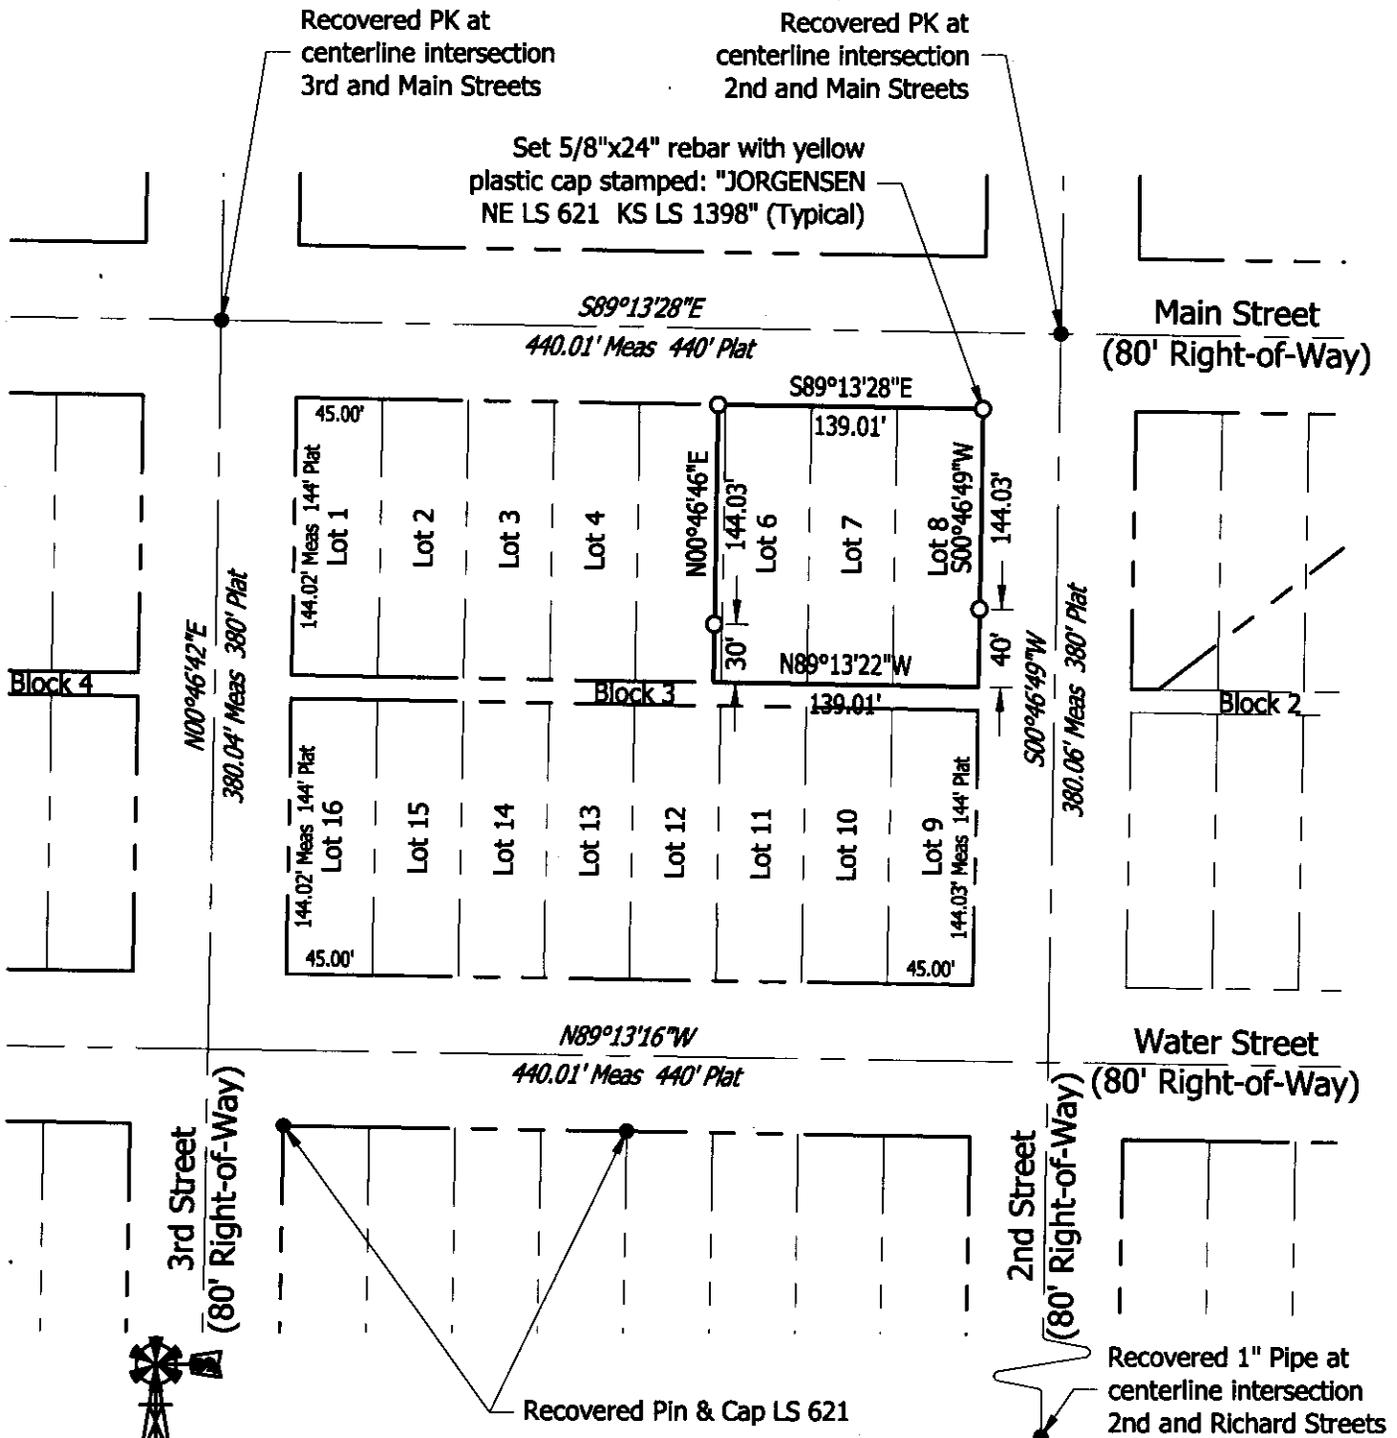

SCALE: 1" = 100' LAND SURVEYOR'S CERTIFICATE 830-633

SURVEY RECORD REPOSITORY  
RECEIVED  
OCT 26 2007  
250  
County NEMAHA

THIS IS TO CERTIFY THAT THIS SURVEY WAS DONE BY THE UNDERSIGNED, THAT THE SURVEY WAS DONE ON THE GROUND IN ACCORDANCE WITH THE MOST RECENT MINIMUM STANDARDS FOR PROPERTY BOUNDARY SURVEYS, AS SET FORTH BY THE NEBRASKA STATE BOARD OF EXAMINERS FOR REGISTERED LAND SURVEYORS AND THAT THE ACCURACY SPECIFICATION AND POSITION TOLERANCE ARE IN ACCORDANCE WITH RURAL AREA SURVEYS.



**J JORGENSEN**  
SURVEYING

64007 710 Trail  
Dawson, NE 68337  
(402) 855-3265  
(402) 855-3235 FAX

FIELD ON:	08/11/07	JOB NO.
DATE:	08/19/07	3980.02

PREPARED FOR  
Brownville Historical Society