


South 3.0 Feet of the West 47.0 Feet of the North Half of Lot 11
 AND the South Half of Lot 11 AND All of Lot 12, Block 31
 FIRST ADDITION to the City of Fairfield
 Clay County, Nebraska

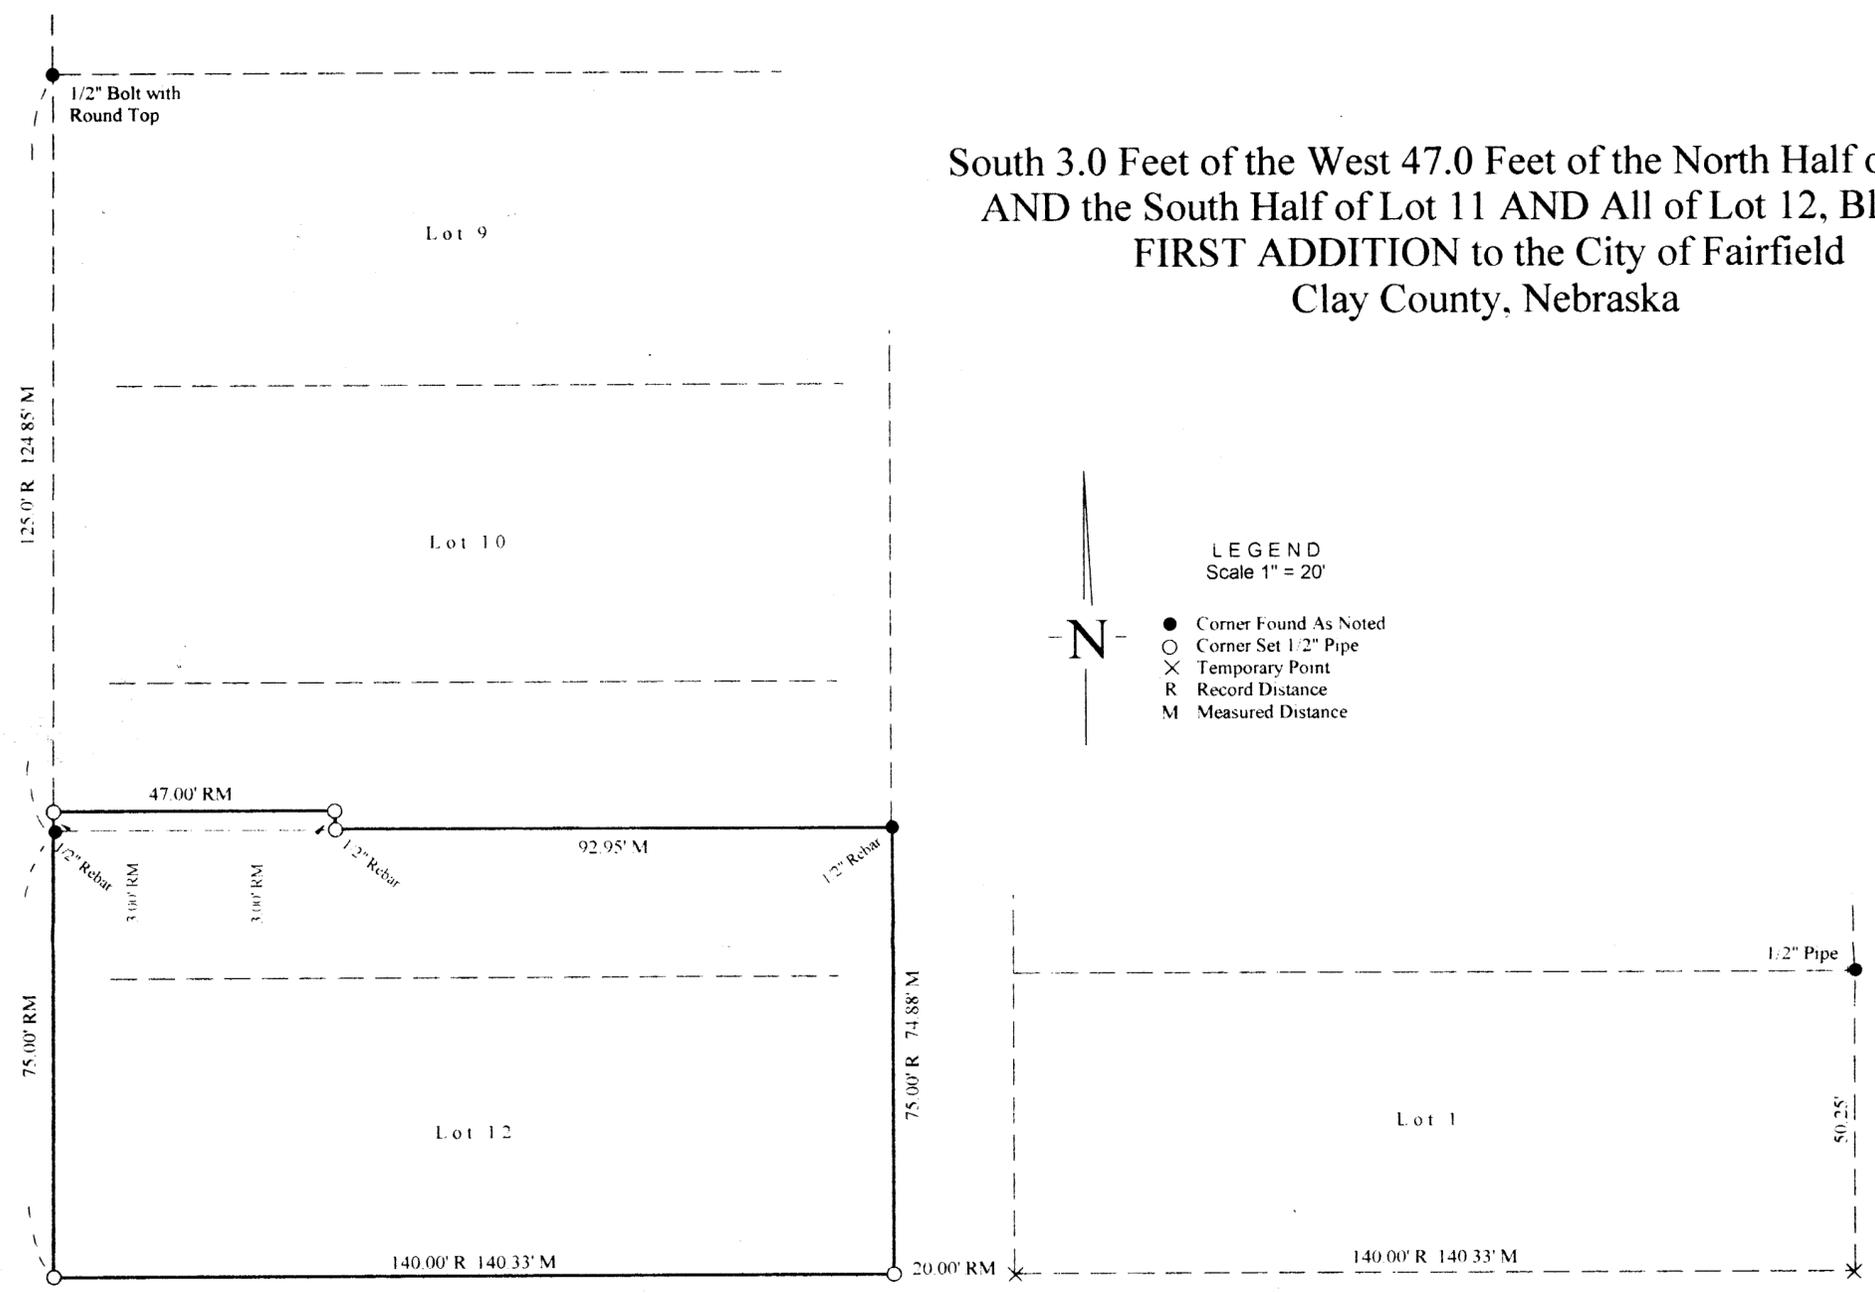

LEGEND
 Scale 1" = 20'

- Corner Found As Noted
- Corner Set 1/2" Pipe
- × Temporary Point
- R Record Distance
- M Measured Distance


LEGAL DESCRIPTION

The South 3.0 feet of the West 47 feet of the North Half of Lot 11 AND the South half of Lot 11, AND all of Lot 12, Block 31, FIRST ADDITION to the City of Fairfield, Clay County, Nebraska

LAND SURVEYOR'S CERTIFICATE

I hereby certify that this plat was made by me and that I am a duly registered land surveyor under the laws of the State of Nebraska.

Lyle W. Davis
 Lyle W. Davis
 R. L. S. #411

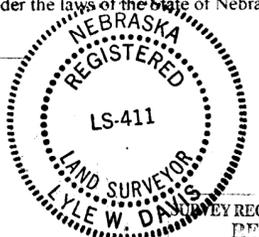

CLAY COUNTY RECORD REPOSITORY
 RECEIVED
 DEC 11 2007
 250
 County Clay
 841-066

DAVIS SURVEYING, INC.
 Lyle and Barb Davis
 203 Leisure Lake Road
 Doniphan, Nebraska 68832
 402-845-2784 Phone 402-845-2207 Fax
 davisssurveying@hamilton.net

Book 2007-02 Page 10 Date 6-20-07 Job No. 2007-033
 Field LwD CER Draft BID Page 1 of 1

180.50' M

1/2" Pipe
 Lot 5, Block 4