


MICHAEL R. JOHNSON'S LOT BOUNDARY CHANGE
of Lots 1, 2, 3, & 4, Brtek's Subdivision, A replat of Lots 13 and 14,
Herman Nenow's Addition, a Subdivision in the City of Norfolk,
Madison County, Nebraska and the East 1/2 of the
vacated alley lying adjacent to the West

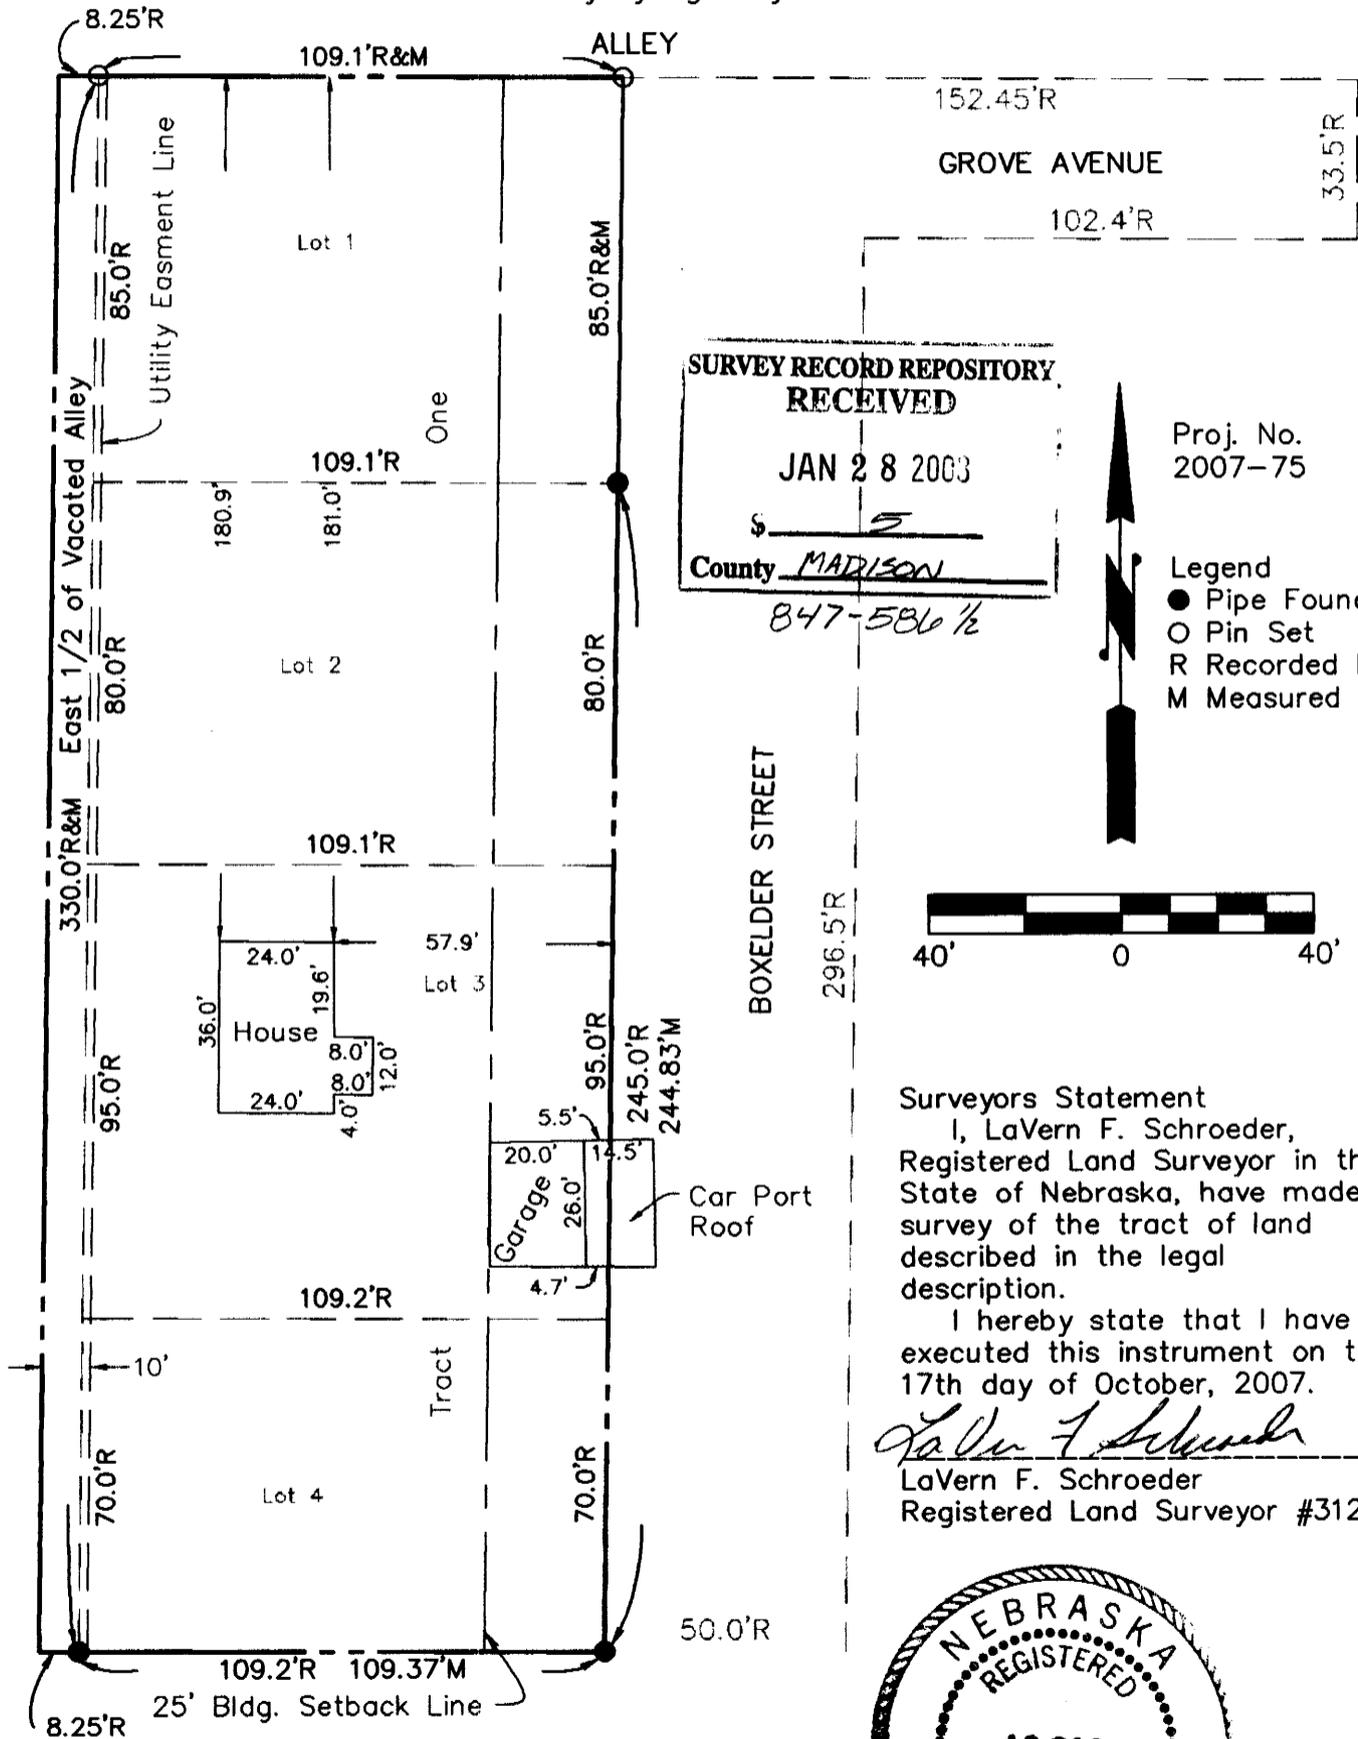

SURVEY RECORD REPOSITORY
RECEIVED
JAN 28 2003
County MADISON
847-586 1/2

Proj. No.
2007-75


- Legend
- Pipe Found
 - Pin Set
 - R Recorded Dist.
 - M Measured Dist.



Surveyors Statement
I, LaVern F. Schroeder,
Registered Land Surveyor in the
State of Nebraska, have made a
survey of the tract of land
described in the legal
description.

I hereby state that I have
executed this instrument on this
17th day of October, 2007.

LaVern F. Schroeder
LaVern F. Schroeder
Registered Land Surveyor #312

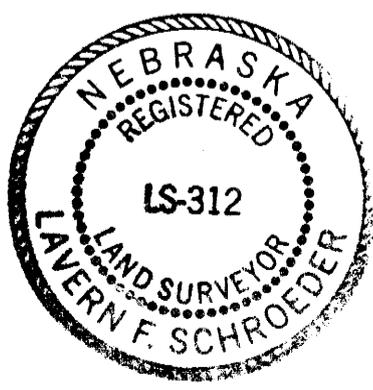

Tract	Address	Area
1	608 E. Grove Avenue	0.89 Acres