


A SURVEY PLAT OF LOT 91, K-1 CABIN AREA LOCATED IN SECTION 9, T.14 N., R.38 W. OF THE 6th P.M., KEITH COUNTY, NEBRASKA



JOB NO. 08-067

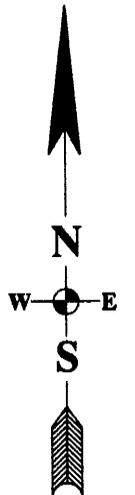

SCALE 1" = 50'

LEGEND

- FOUND MONUMENT
- MONUMENT SET
1/2" REBAR W/
PLASTIC CAP STAMPED
R.L.S. 554
- P- PLATTED DISTANCE
- A- ACTUAL DISTANCE
- X- TEMPORARY POINT
- ⊘ POWER POLE
- ⊙ CLEAN OUT
- ⊖ YARD HYDRANT

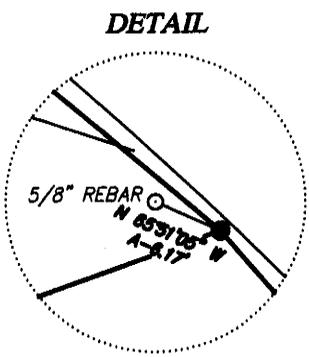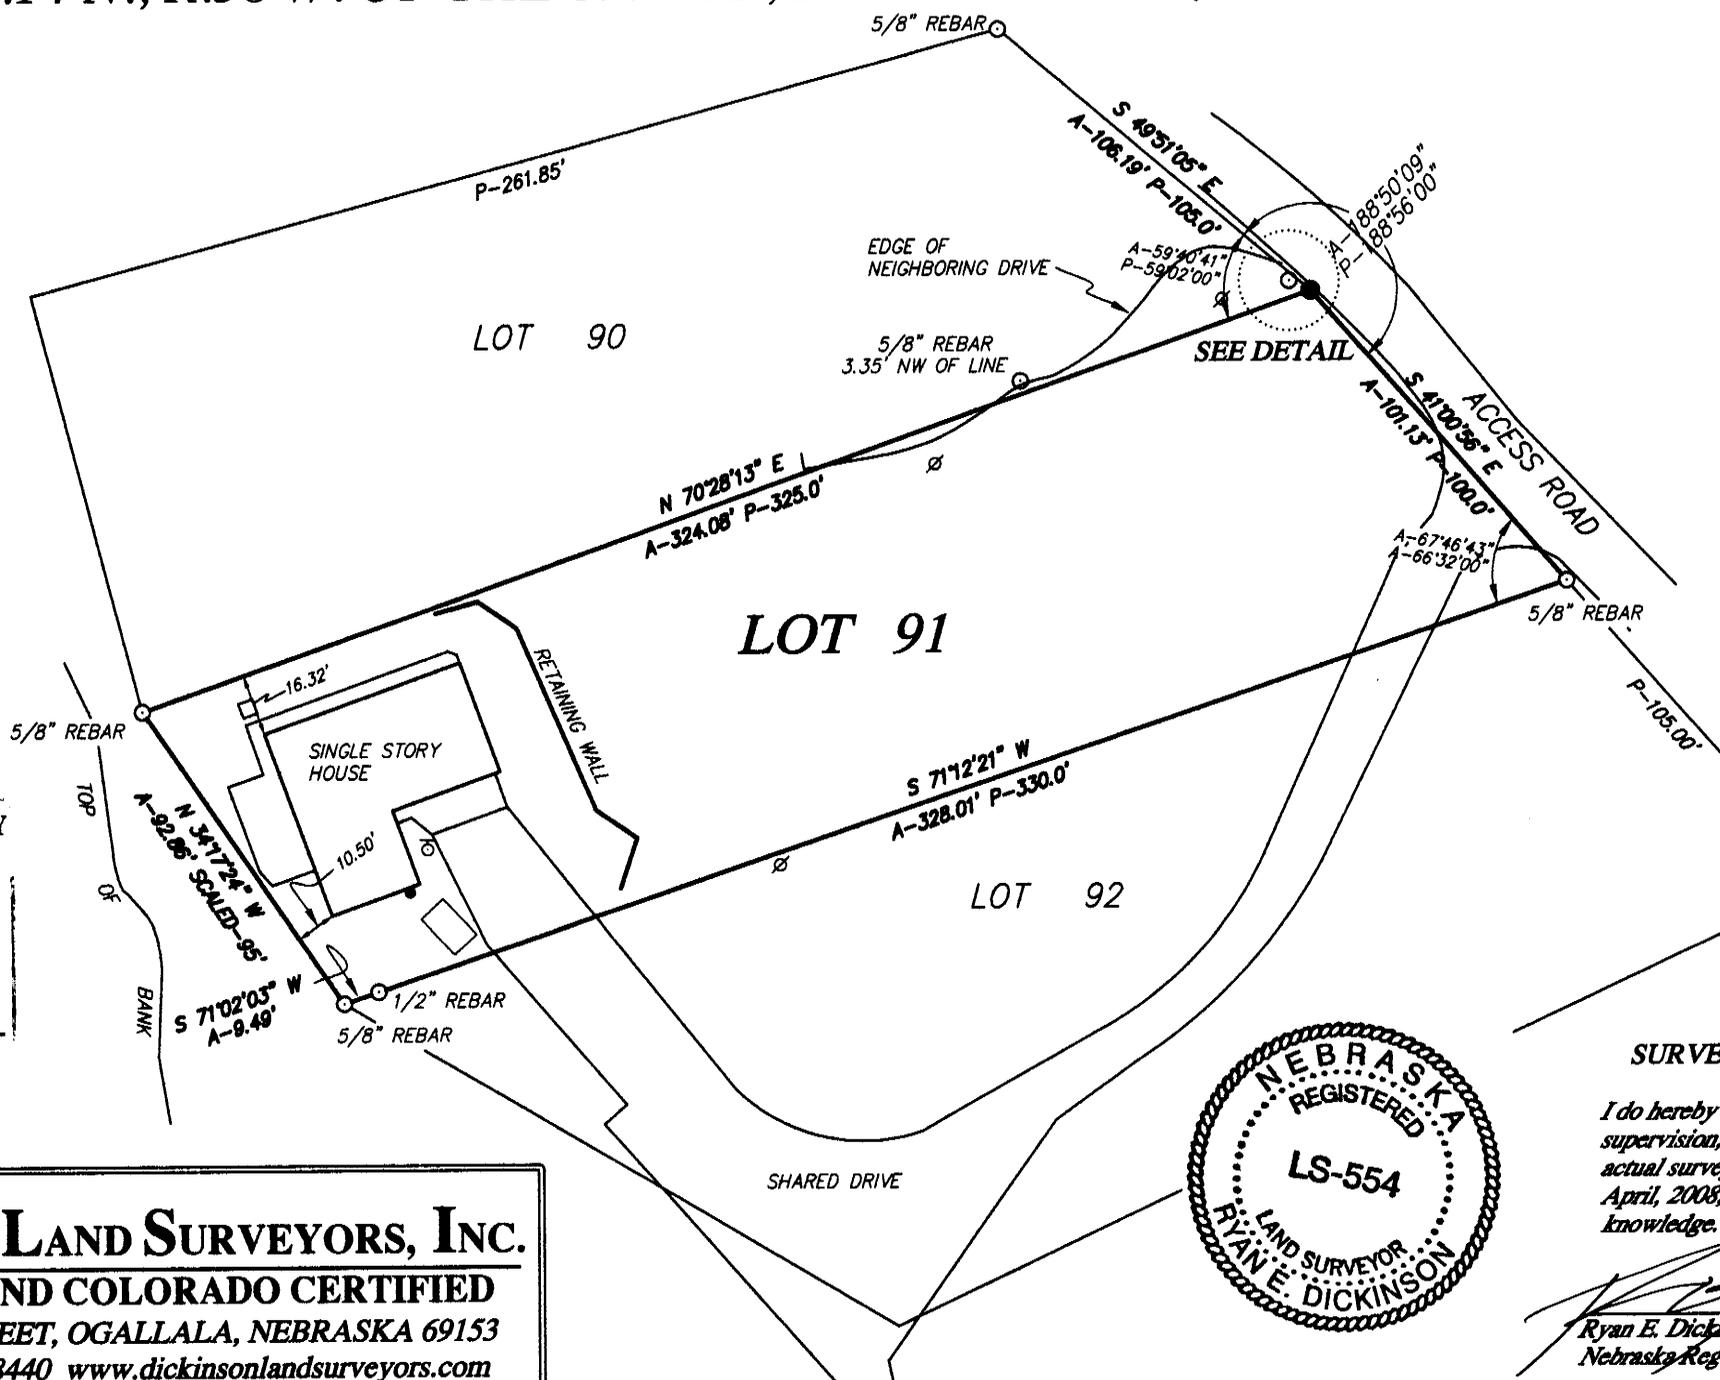

**SURVEY RECORD REPOSITORY
RECEIVED**


MAY 30 2003

\$ 250

County Keith

864-478

DICKINSON LAND SURVEYORS, INC.
NEBRASKA AND COLORADO CERTIFIED
106 WEST 1st STREET, OGALLALA, NEBRASKA 69153
OFFICE: 308-284-8440 www.dickinsonlandsurveyors.com

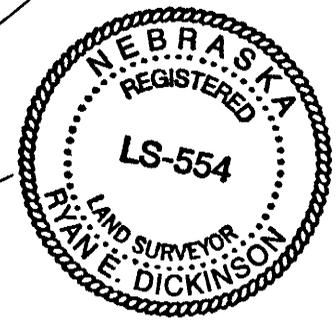

SURVEYOR'S CERTIFICATE

I do hereby certify that, under my personal supervision, this plat was prepared from an actual survey completed this 16th day of April, 2008, and is correct to the best of my knowledge.

Ryan E. Dickinson
Ryan E. Dickinson, Registered Land Surveyor
Nebraska Reg. No. 554